
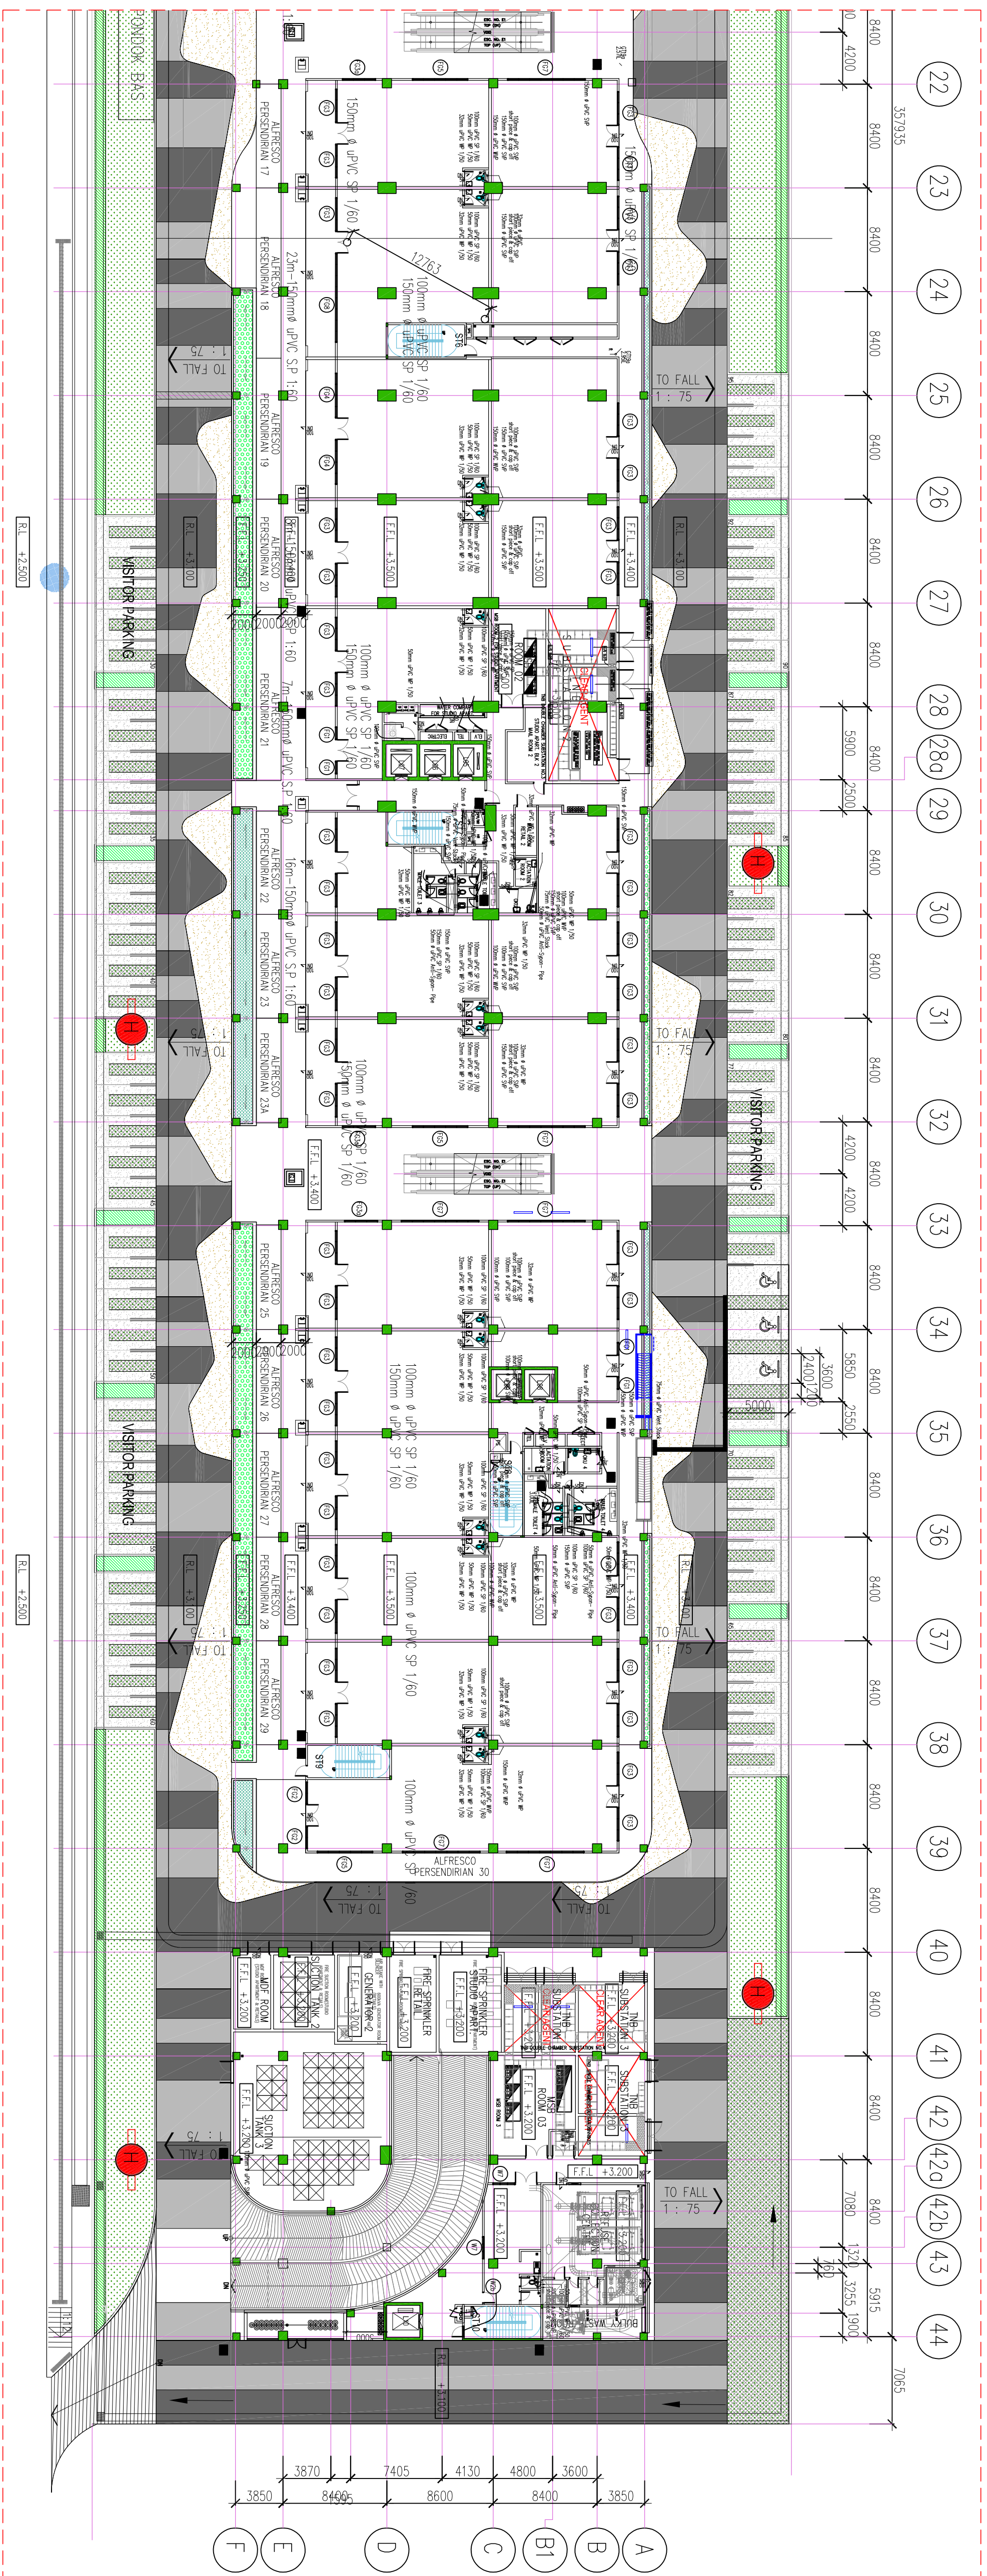


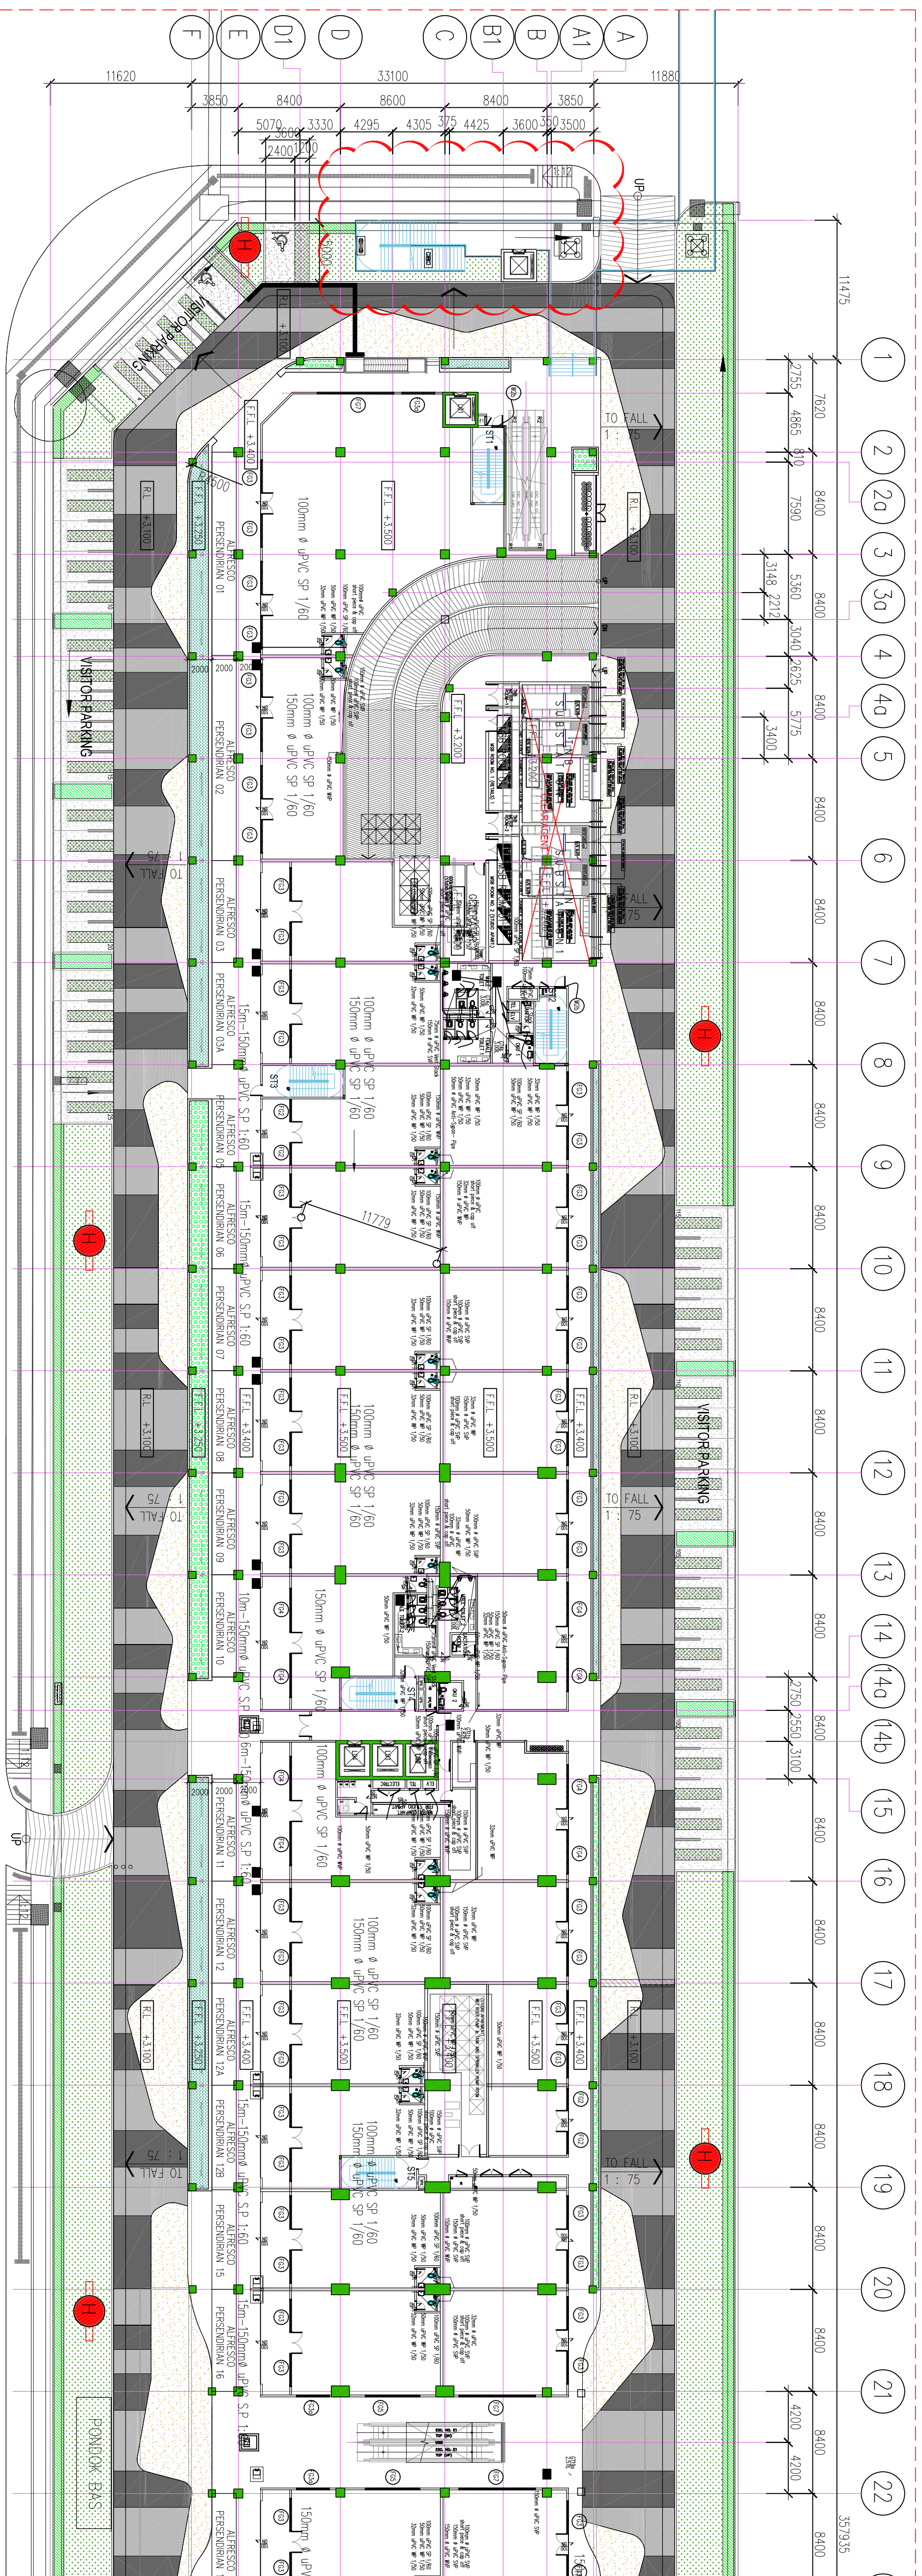

PROJECT :					
UTROPOLIS PLOT 1					
PROPOSED LANDSCAPE WORKS FOR COMANG MENIRINA KAWASAN PERUMAHAN BERKUALITI UTROPOH CASIA BARAT 3, MUKIM 13, SEBERANG PERMA SELATAN, PULAU PINANG YANG MENGANDUNGI:					
A 2 BLOK PENGASAPURI PERKHIDMATAN 18 TINGKAT (612 UNIT) B KEDAI PELABUR 3 TINGKAT (198 UNIT)					
C 5 TINGKAT TEMPAT LETAK KEREMPAH					
CLIENT :					
#### PAMAOUNT PROPERTY (PW) SDN BHD					
COPYRIGHT :					
 d e s i g n s d n . b h d . 42, chow thye road, 10650, penang Tel : 04-22696795 Fax : 04-22616726 e-mail : pw@landart.com.my www.landart.com.my This drawing may not be reproduced or used without the written permission from LANDART DESIGN SDN. BHD. Any unauthorised reproduction or use of the drawings dimension are to be worked. All dimensions which are to be confirmed on site. Only signed dimensions are to be work on immediately to the landscape architect before the commencement of works.					
COPYRIGHT :					
 d e s i g n s d n . b h d . 42, chow thye road, 10650, penang Tel : 04-22696795 Fax : 04-22616726 e-mail : pw@landart.com.my www.landart.com.my This drawing may not be reproduced or used without the written permission from LANDART DESIGN SDN. BHD. Any unauthorised reproduction or use of the drawings dimension are to be worked. All dimensions which are to be confirmed on site. Only signed dimensions are to be work on immediately to the landscape architect before the commencement of works.					
DRAWING TITLE :					
GROUND FLOOR LANDSCAPE -MASTER PLAN					
DRAWING NO. :					
LA-15052-HD-GF-02					
SCALE : AS SHOWN					
UNIT : MM					
DATE : AUG 2017					
DRAWING STATUS AND DATE :					
CONSTRUCTION DRAWING 130 AUG 2017					
PROJECT NO. :					
15052 (SB)					
DRAWING NO. :					
REF. :					
02					
SHEET NO. :					
02					
TITLE :					
15052-GF-00-MASTER PLAN DWG					