



OMITTED 20 SEP 2017

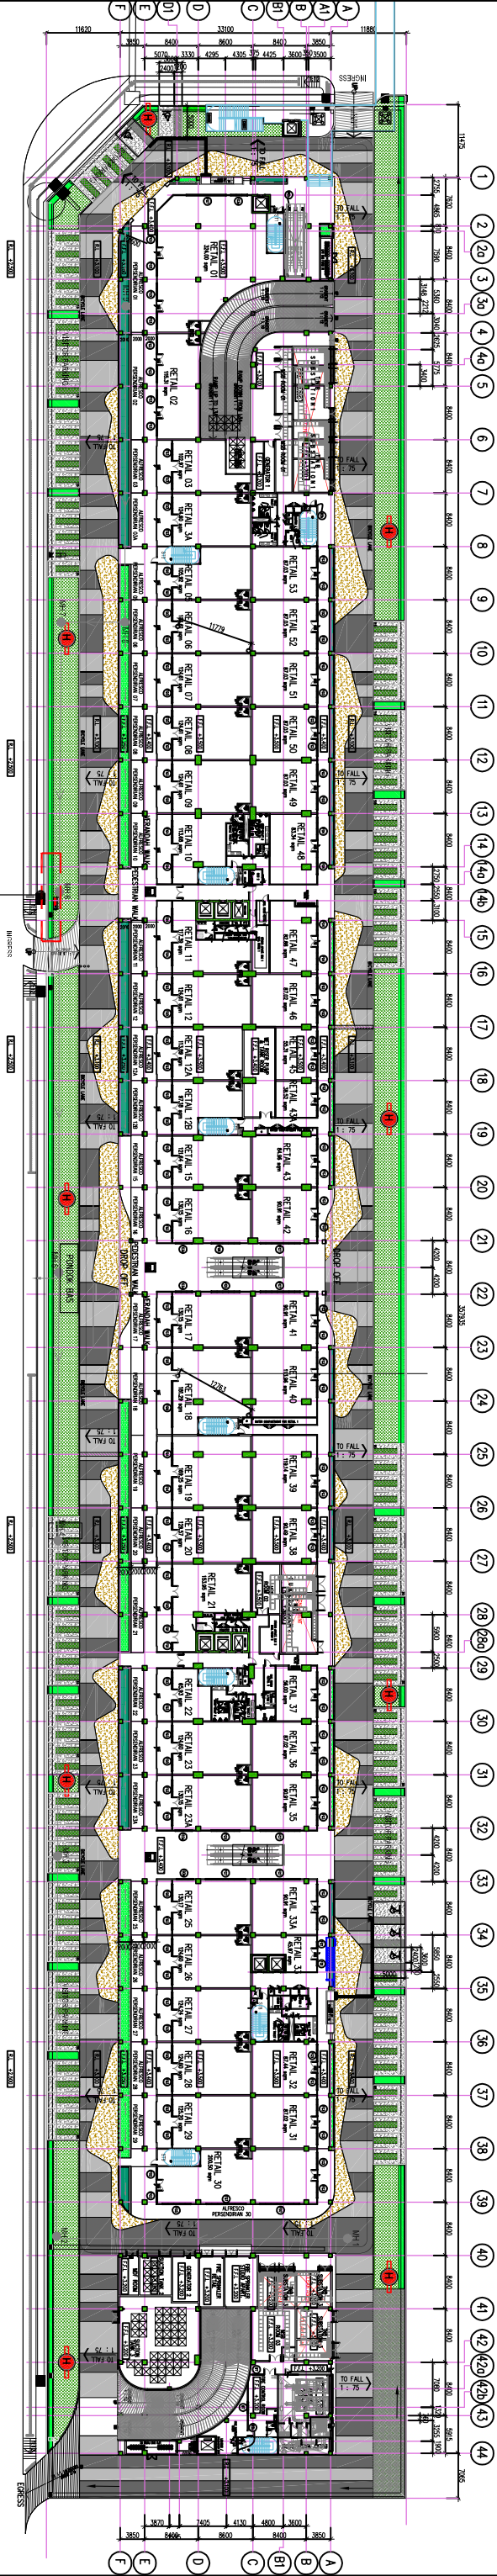

LOCATION PLAN
GF : DETAIL A - SIGNAGE
SCALE 1 : 1000

REFER TO ENLARGEMENT A1
Signage Wording and Logo to LA's
proposal detail

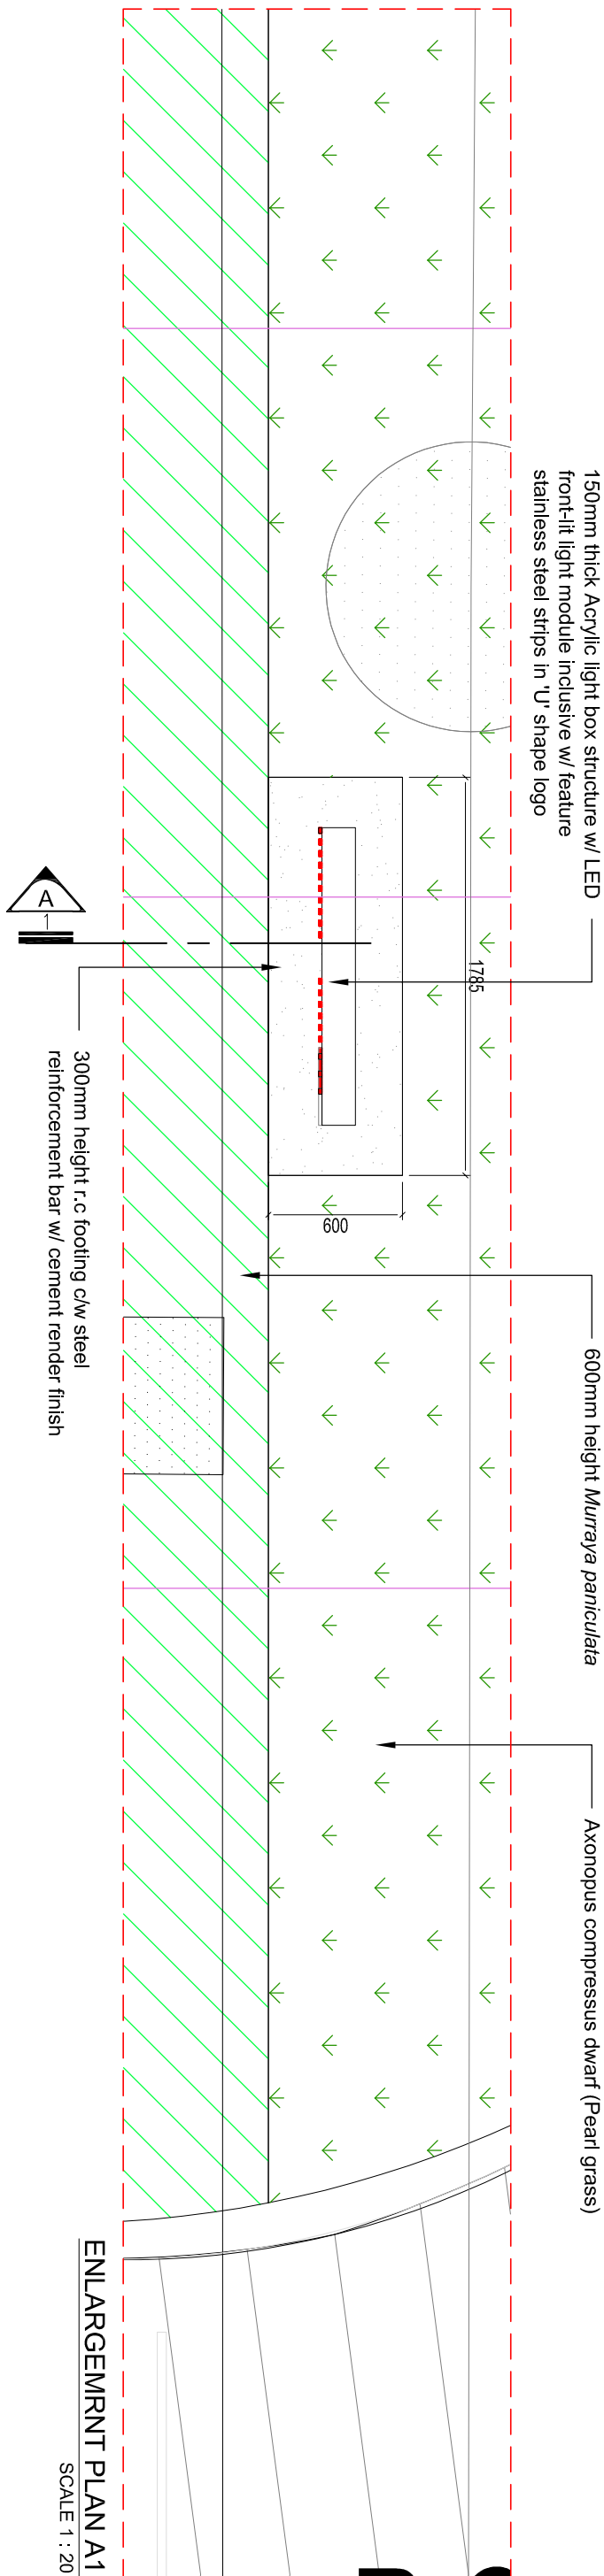

ENLARGEMRNT PLAN A1
SCALE 1 : 20

PROJECT		CLIENT		DRAWING STATUS AND DATE :		DATE		REVISED		REF.		SCALE : AS SHOWN		A3		DRAWING NO : LA-15052-HD-GF-03		REV. 03	
UTROPOLIS - PLOT 1		PARAMOUNT PROPERTY (PW)		CONSTRUCTION															
PROPOSED LANDSCAPE WORKS FOR CADANGAN MEMBINA PEMBANGUNAN BERCAMPUR DI ATAS LOT 21136, PERSIARAN CASSIA BARAT 3, MUKIM 13, SEBERANG PERAI SELATAN, PULAU PINANG YANG MENGGUNAKAN 18 TINGKAT (612 UNIT)		SDN. BHD.		DRAWING															
A. 2 BLOK PANGSA PURI PERKHIDMATAN 18 TINGKAT (612 UNIT)																			
B. 2 BLOK PANGSA PURI PERKHIDMATAN 18 TINGKAT (612 UNIT)																			
C. 5 TINGKAT TEMPAT LETAK KENDERAAN																			
DRAWING TITLE																			
GF : DETAIL A - SIGNAGE																			
- LOCATION PLAN & ENLARGEMENT PLAN A1																			