



LAYOUT PLAN
GF : DETAIL D - PLANTER BOX
SCALE 1 : 1000

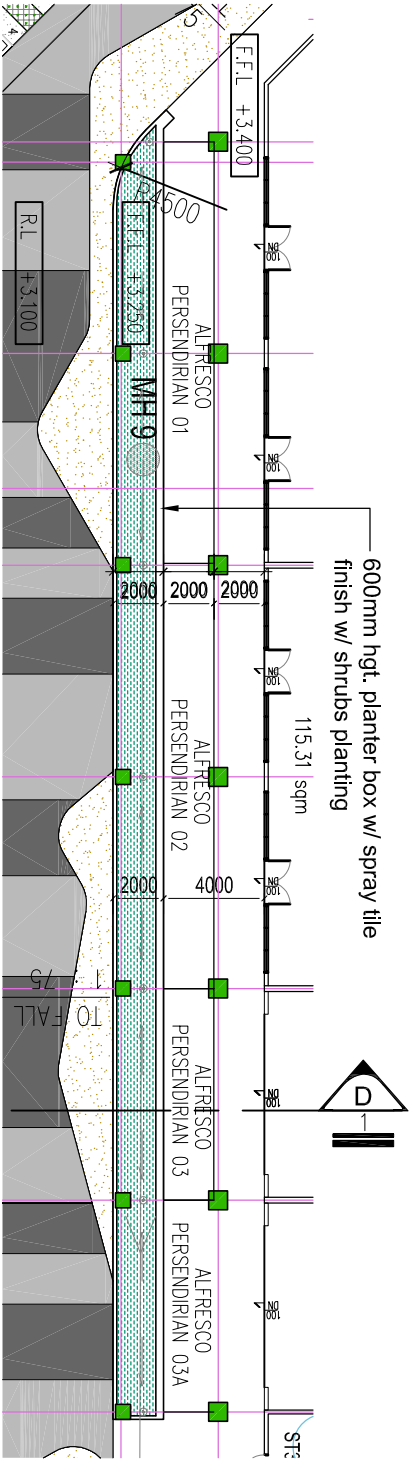

ENLARGEMENT D1
GF : DETAIL D - PLANTER BOX
SCALE 1 : 75

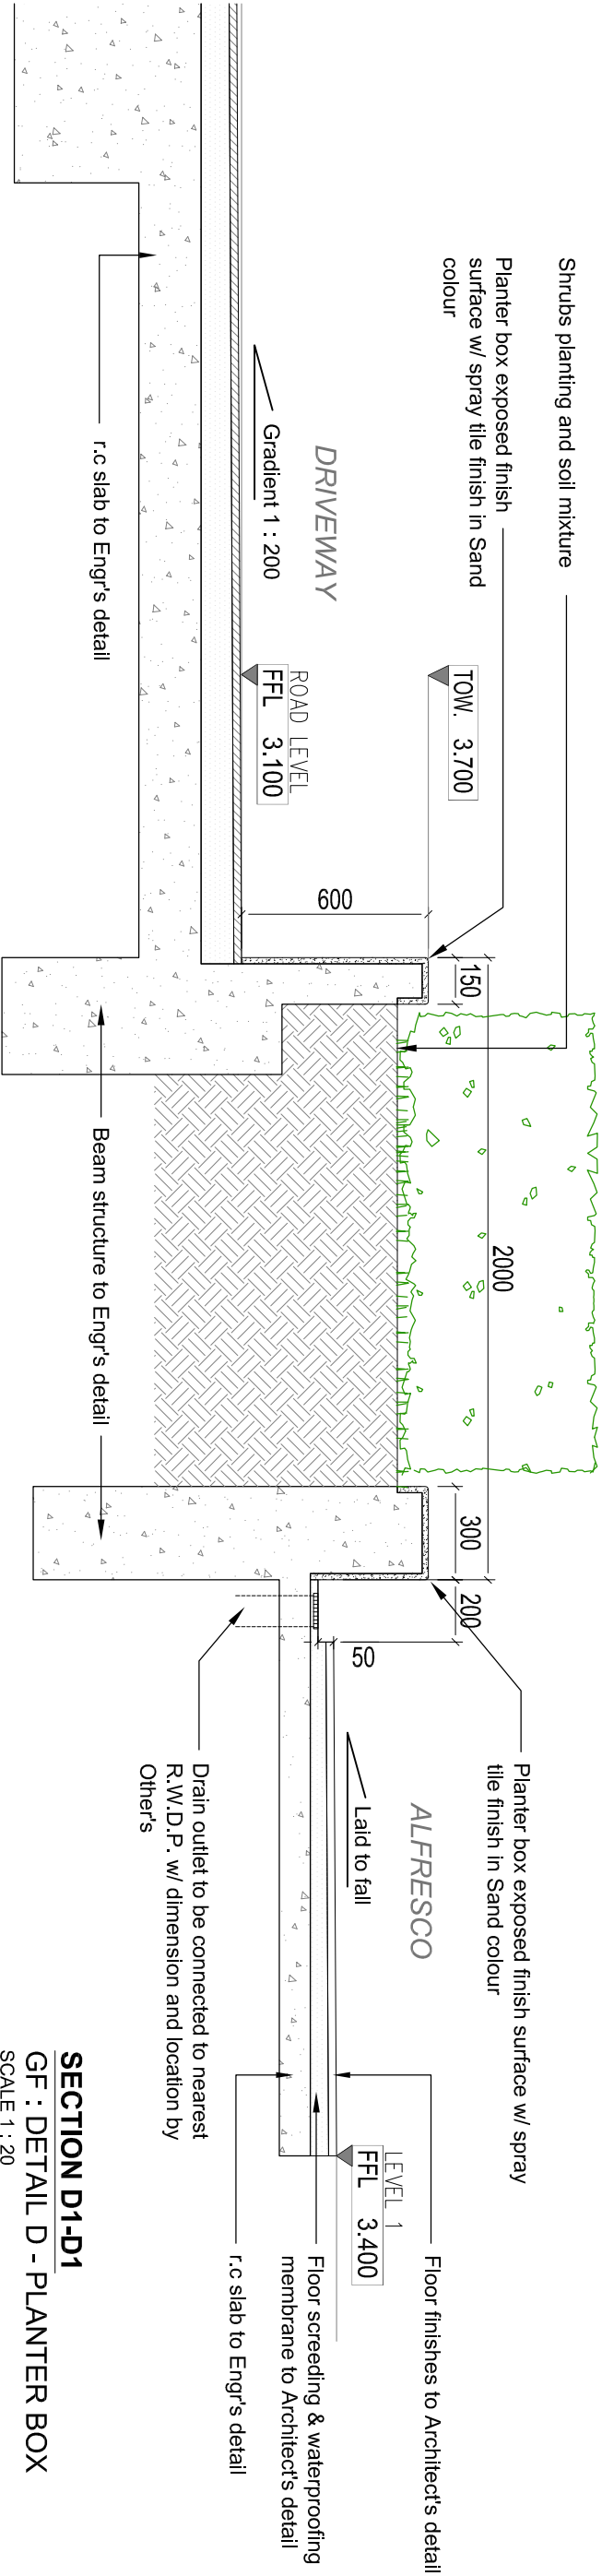

SECTION D1-D1
GF : DETAIL D - PLANTER BOX
SCALE 1 : 20

PROJECT		CLIENT		DRAWING STATUS AND DATE :			
UTROPOLIS - PLOT 1		PARAMOUNT PROPERTY (PW)		DATE			
PROPOSED LANDSCAPE WORKS FOR CADANGAN MEMBINA PEMBANGUNAN BERCAKUPUR DI ATAS LOT 21136, PERSIRAN CASSIA BARAT 3, WUKIM 13, SEBERANG PERAI SELATAN, PULAU PINANG YANG MENGANDUNGI:		SDN. BHD.		REVISED			
A. 2 BLOK PANGSA PURI PERKHIDMATAN 18 TINGKAT (612 UNIT)				REF.			
B. 2 BLOK PANGSA PURI PERKHIDMATAN 18 TINGKAT (612 UNIT)				SCALE : AS SHOWN			
C. 5 TINGKAT TEMPAT LETAK KENDERAAN				UNIT : MM			
DRAWING TITLE				DATE : AUG 2017			
GF : DETAIL D - PLANTER BOX				DRAWN BY : RF			
- LAYOUT PLAN, ENLARGEMENT D1 & SECTION D1-D1				CHECKED BY : ATIF			
				FILE :			
				15052-GF-04-DETAIL D-PLANTER BOX.DWG			