


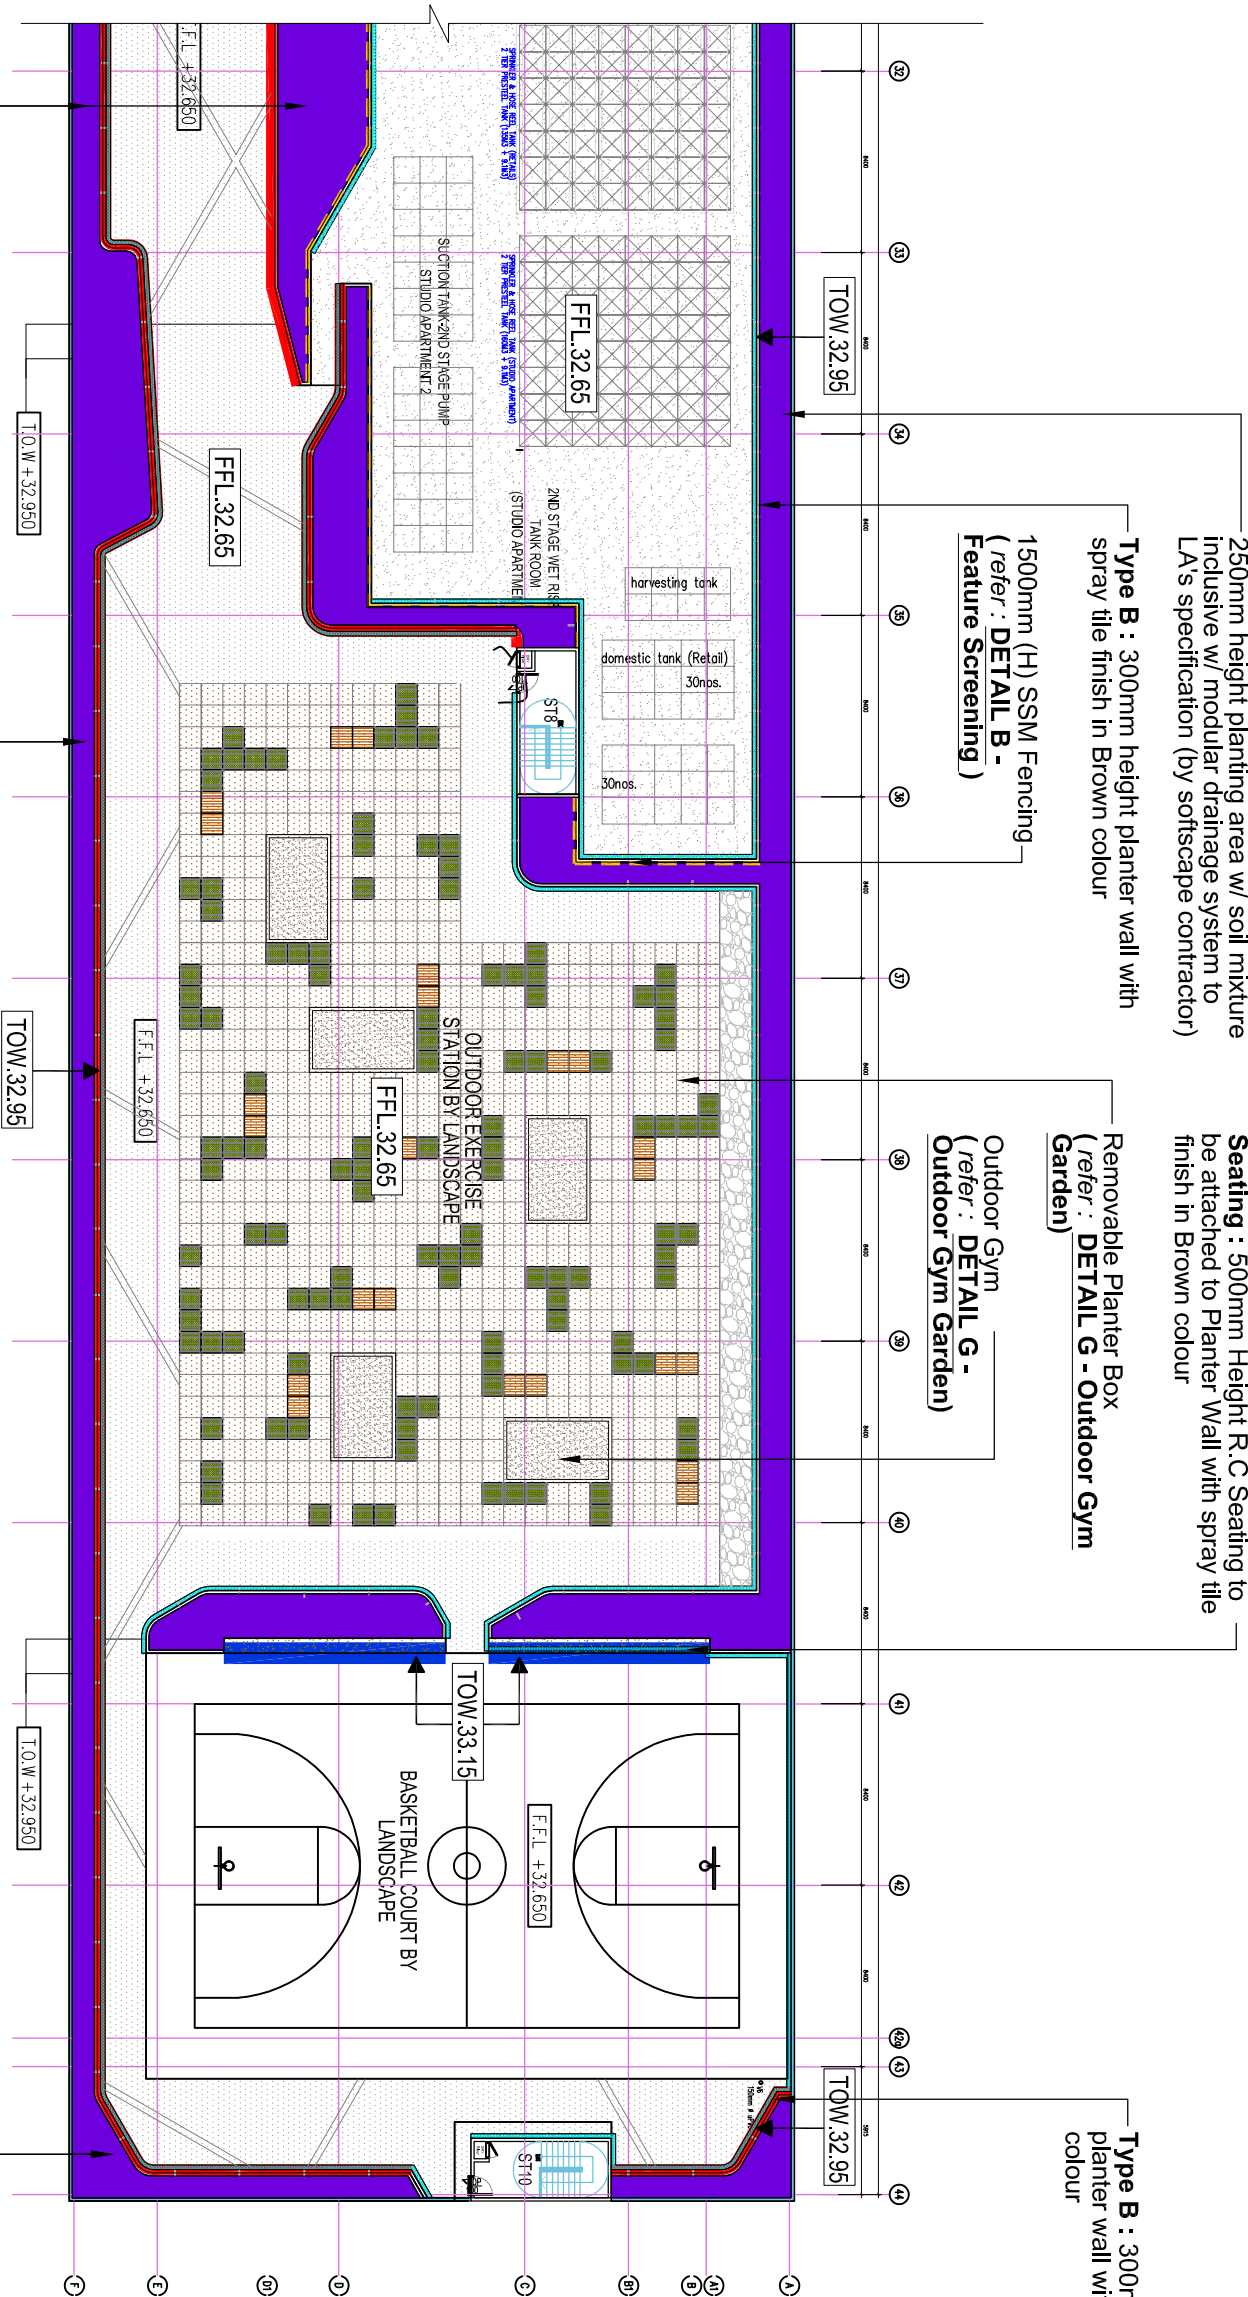

250mm height planting area w/ soil mixture inclusive w/ modular drainage system to LA's specification (by softscape contractor)

Type B : 300mm height planter wall with spray tile finish in Brown colour

1500mm (H) SSM Fencing
(refer : **DETAIL B - Feature Screening**)

Seating : 500mm Height R.C Seating to be attached to Planter Wall with spray tile finish in Brown colour

Removable Planter Box
(refer : **DETAIL G - Outdoor Gym Garden**)

Outdoor Gym
(refer : **DETAIL G - Outdoor Gym Garden**)

Type B : 300mm height Slantered surface planter wall with spray tile finish in Brown colour

Type B : 300mm height Slantered surface planter wall with spray tile finish in Brown colour

250mm height planting area w/ soil mixture inclusive w/ modular drainage system to LA's specification (by softscape contractor)

Type B : 300mm height Slantered surface planter wall with spray tile finish in Brown colour

250mm height planting area w/ soil mixture inclusive w/ modular drainage system to LA's specification (by softscape contractor)

DETAIL A - PLANTER BOX
PLANTER BOX PLAN : ENLARGEMENT PL3 PLAN
SCALE 1 : 350

LANDart design sdn. bhd. 42, Chow Tye Road, 10050, Petaling, Malaysia Tel: +604-2299 975 / 530 Fax: +604-229 1928 email: info@landart.com.my www.landart.com.my	PROJECT		CLIENT		DRAWING STATUS AND DATE :		DATE		REVISED		REF.		SCALE : AS SHOWN		DRAWING NO.:		REV.		
	PLOT 1		PARAMOUNT PROPERTY (PW)		<u>CONSTRUCTION</u> <u>DRAWING</u>								UNIT : MM		LA-15052-HD-PD-02b		05		
	PROPOSED LANDSCAPE WORKS FOR CADANGAN MEMBINA PEMBANGUNAN BERCAKUPUR DI ATAS LOT 21136, PERSIARAN CASISA BARAT 3, MUKIM 13, SEBERANG PERAI SELATAN, PULAU PINANG YANG MENGANDUNDE:		SDN. BHD.		25 JULY 2018								DATE : JUL 2017		SHEET NO.		PROJECT NO.		
	A. 2 BLOK PANGSA PURI PERKHIDMATAN 18 TINGKAT (612 UNIT)												DRAWN BY : ANI		14		15052		
	B. 2 BLOK PANGSA PURI PERKHIDMATAN 18 TINGKAT (612 UNIT)												CHECKED BY : ATIF		43				
C. 5 TINGKAT TEMPAT LETAK KENDERAAN																FILE : 15052-PD01-DETAIL A-PLANTER BOX PLANDWG			

This drawing may not be reproduced or used without the written permission from LANDART DESIGN.