


MASTER PLAN


PODIUM LANDSCAPE

SCALE 1 : 1000

Product Code: VB 608
Size:
(D) 150 x (H) 300 x (L) 300mm
Weight: approx. 16.5kg
10.5 blocks per meter square

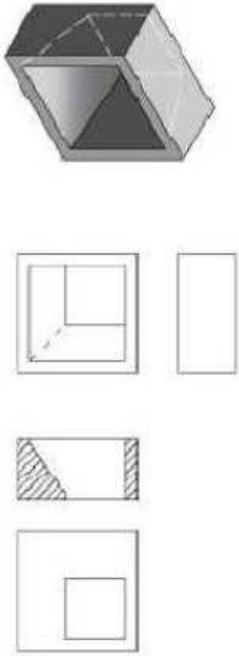


REFERENCE IMAGE

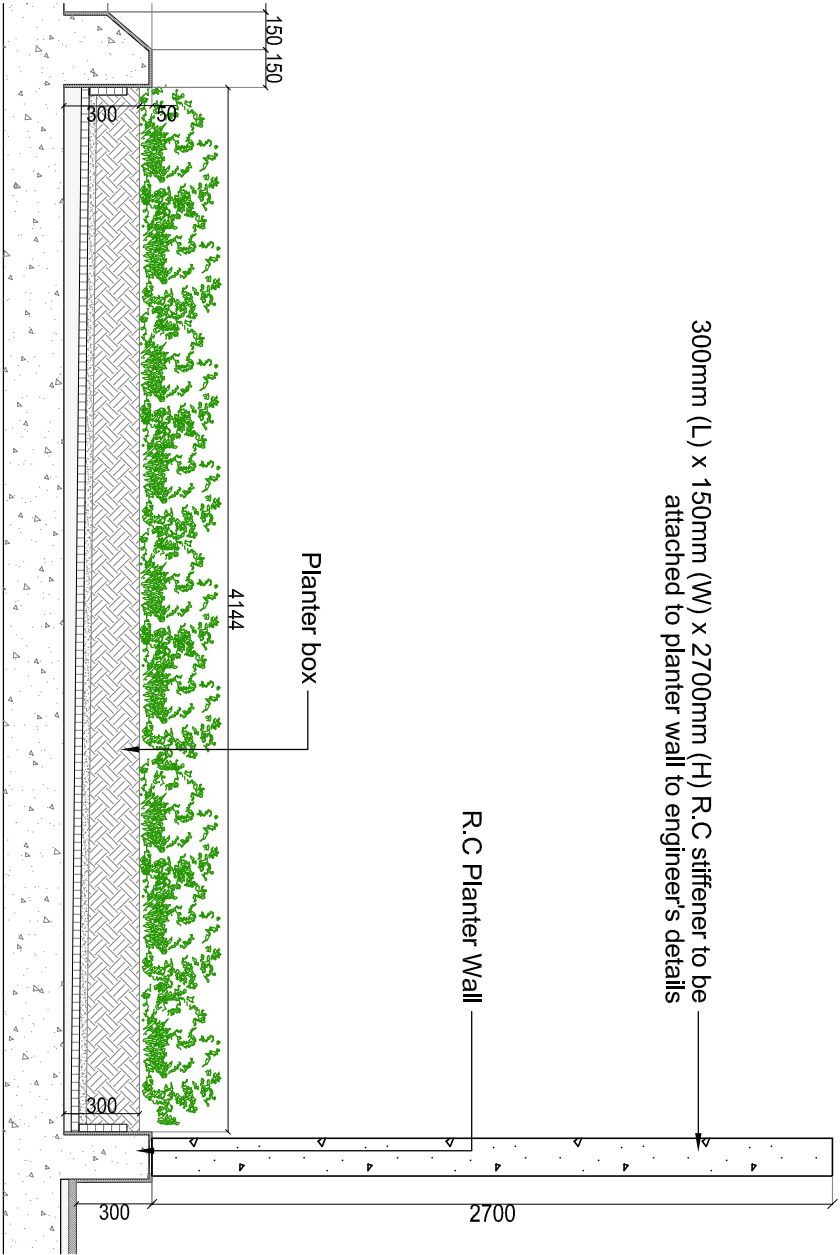

TYPICAL SECTION B1-B1

SCALE 1 : 30

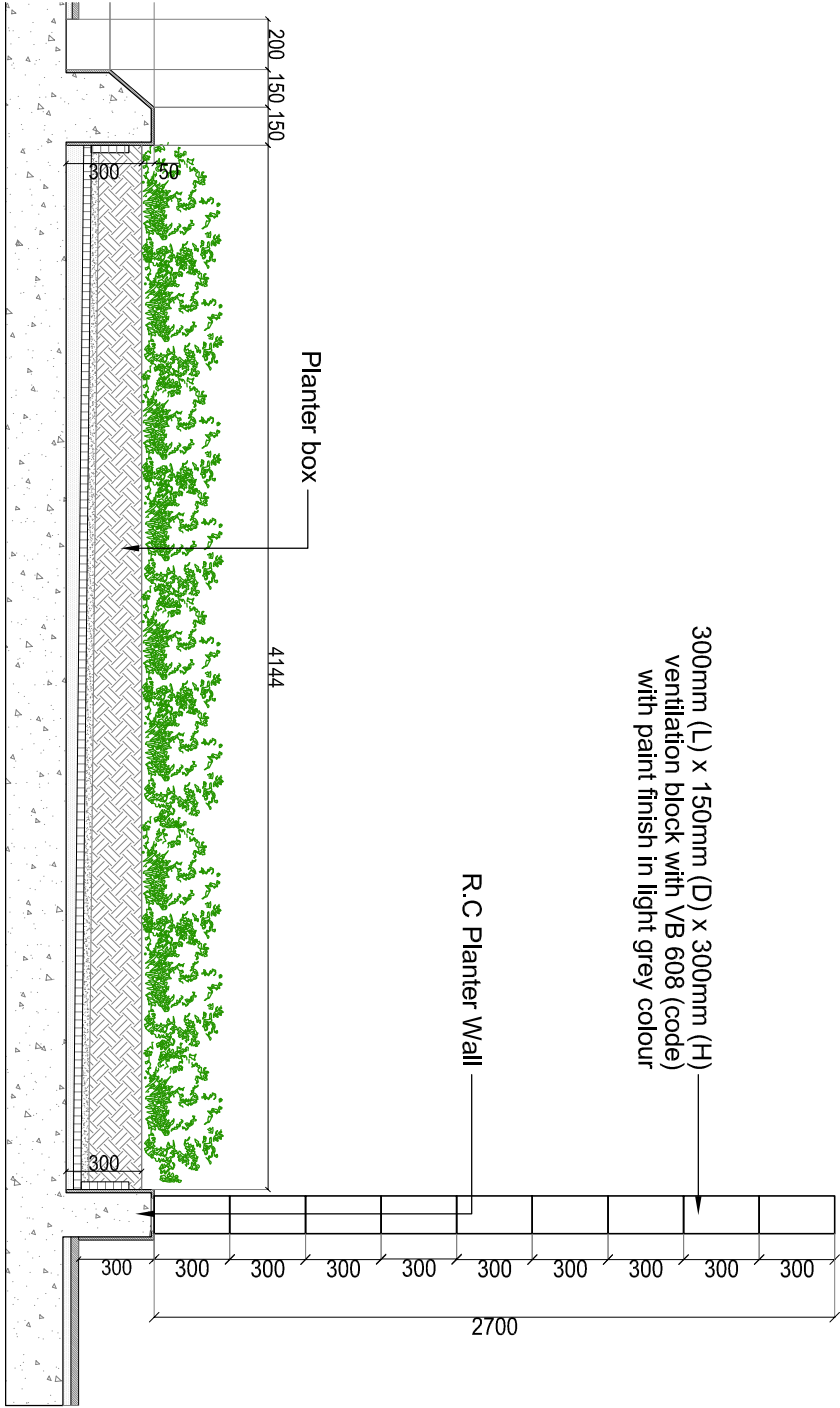

TYPICAL SECTION B1-B1

SCALE 1 : 30

LANDart design sdn. bhd. 42, Crow Tree Road, 10050, Petaling, Malaysia Tel: +604-2299 975 / 530 Fax: +604-229 1928 email: info@landart.com.my www.landart.com.my	PROJECT		CLIENT PARAMOUNT PROPERTY (PW) SDN. BHD.	DRAWING STATUS AND DATE :		DATE	REVISED	REF.	SCALE : AS SHOWN		DRAWING NO : LA-15052-HD-PD-08	REV. 05	
	PLOT 1			A3									
	PROPOSED LANDSCAPE WORKS FOR CADANGAN MEMBINA PEMBANGUNAN BERCAKUPUR DI ATAS LOT 21136, PERSIARAN CASSIA BARAT 3, MUKIM 13, SEBERANG PERAI SELATAN, PULAU PINANG YANG MENGANDUNDE:			SHEET NO.									
	A. 2 BLOK PANGSA PUJI PERKHIDMATAN 18 TINGKAT (612 UNIT)			PROJECT NO.									
	B. 2 BLOK PANGSA PUJI PERKHIDMATAN 18 TINGKAT (612 UNIT)			29									
	C. 5 TINGKAT TEMPAT LETAK KENDERAAN			15052									
	DRAWING TITLE			--									
DETAIL B -- FEATURE SCREENING		FILE :		15052-PD-04-FEATURE SCREENING REV.DWG									
MASTER PLAN, TYPICAL SECTIONS & REFERENCE IMAGE								CHECKED BY : ATIF					