


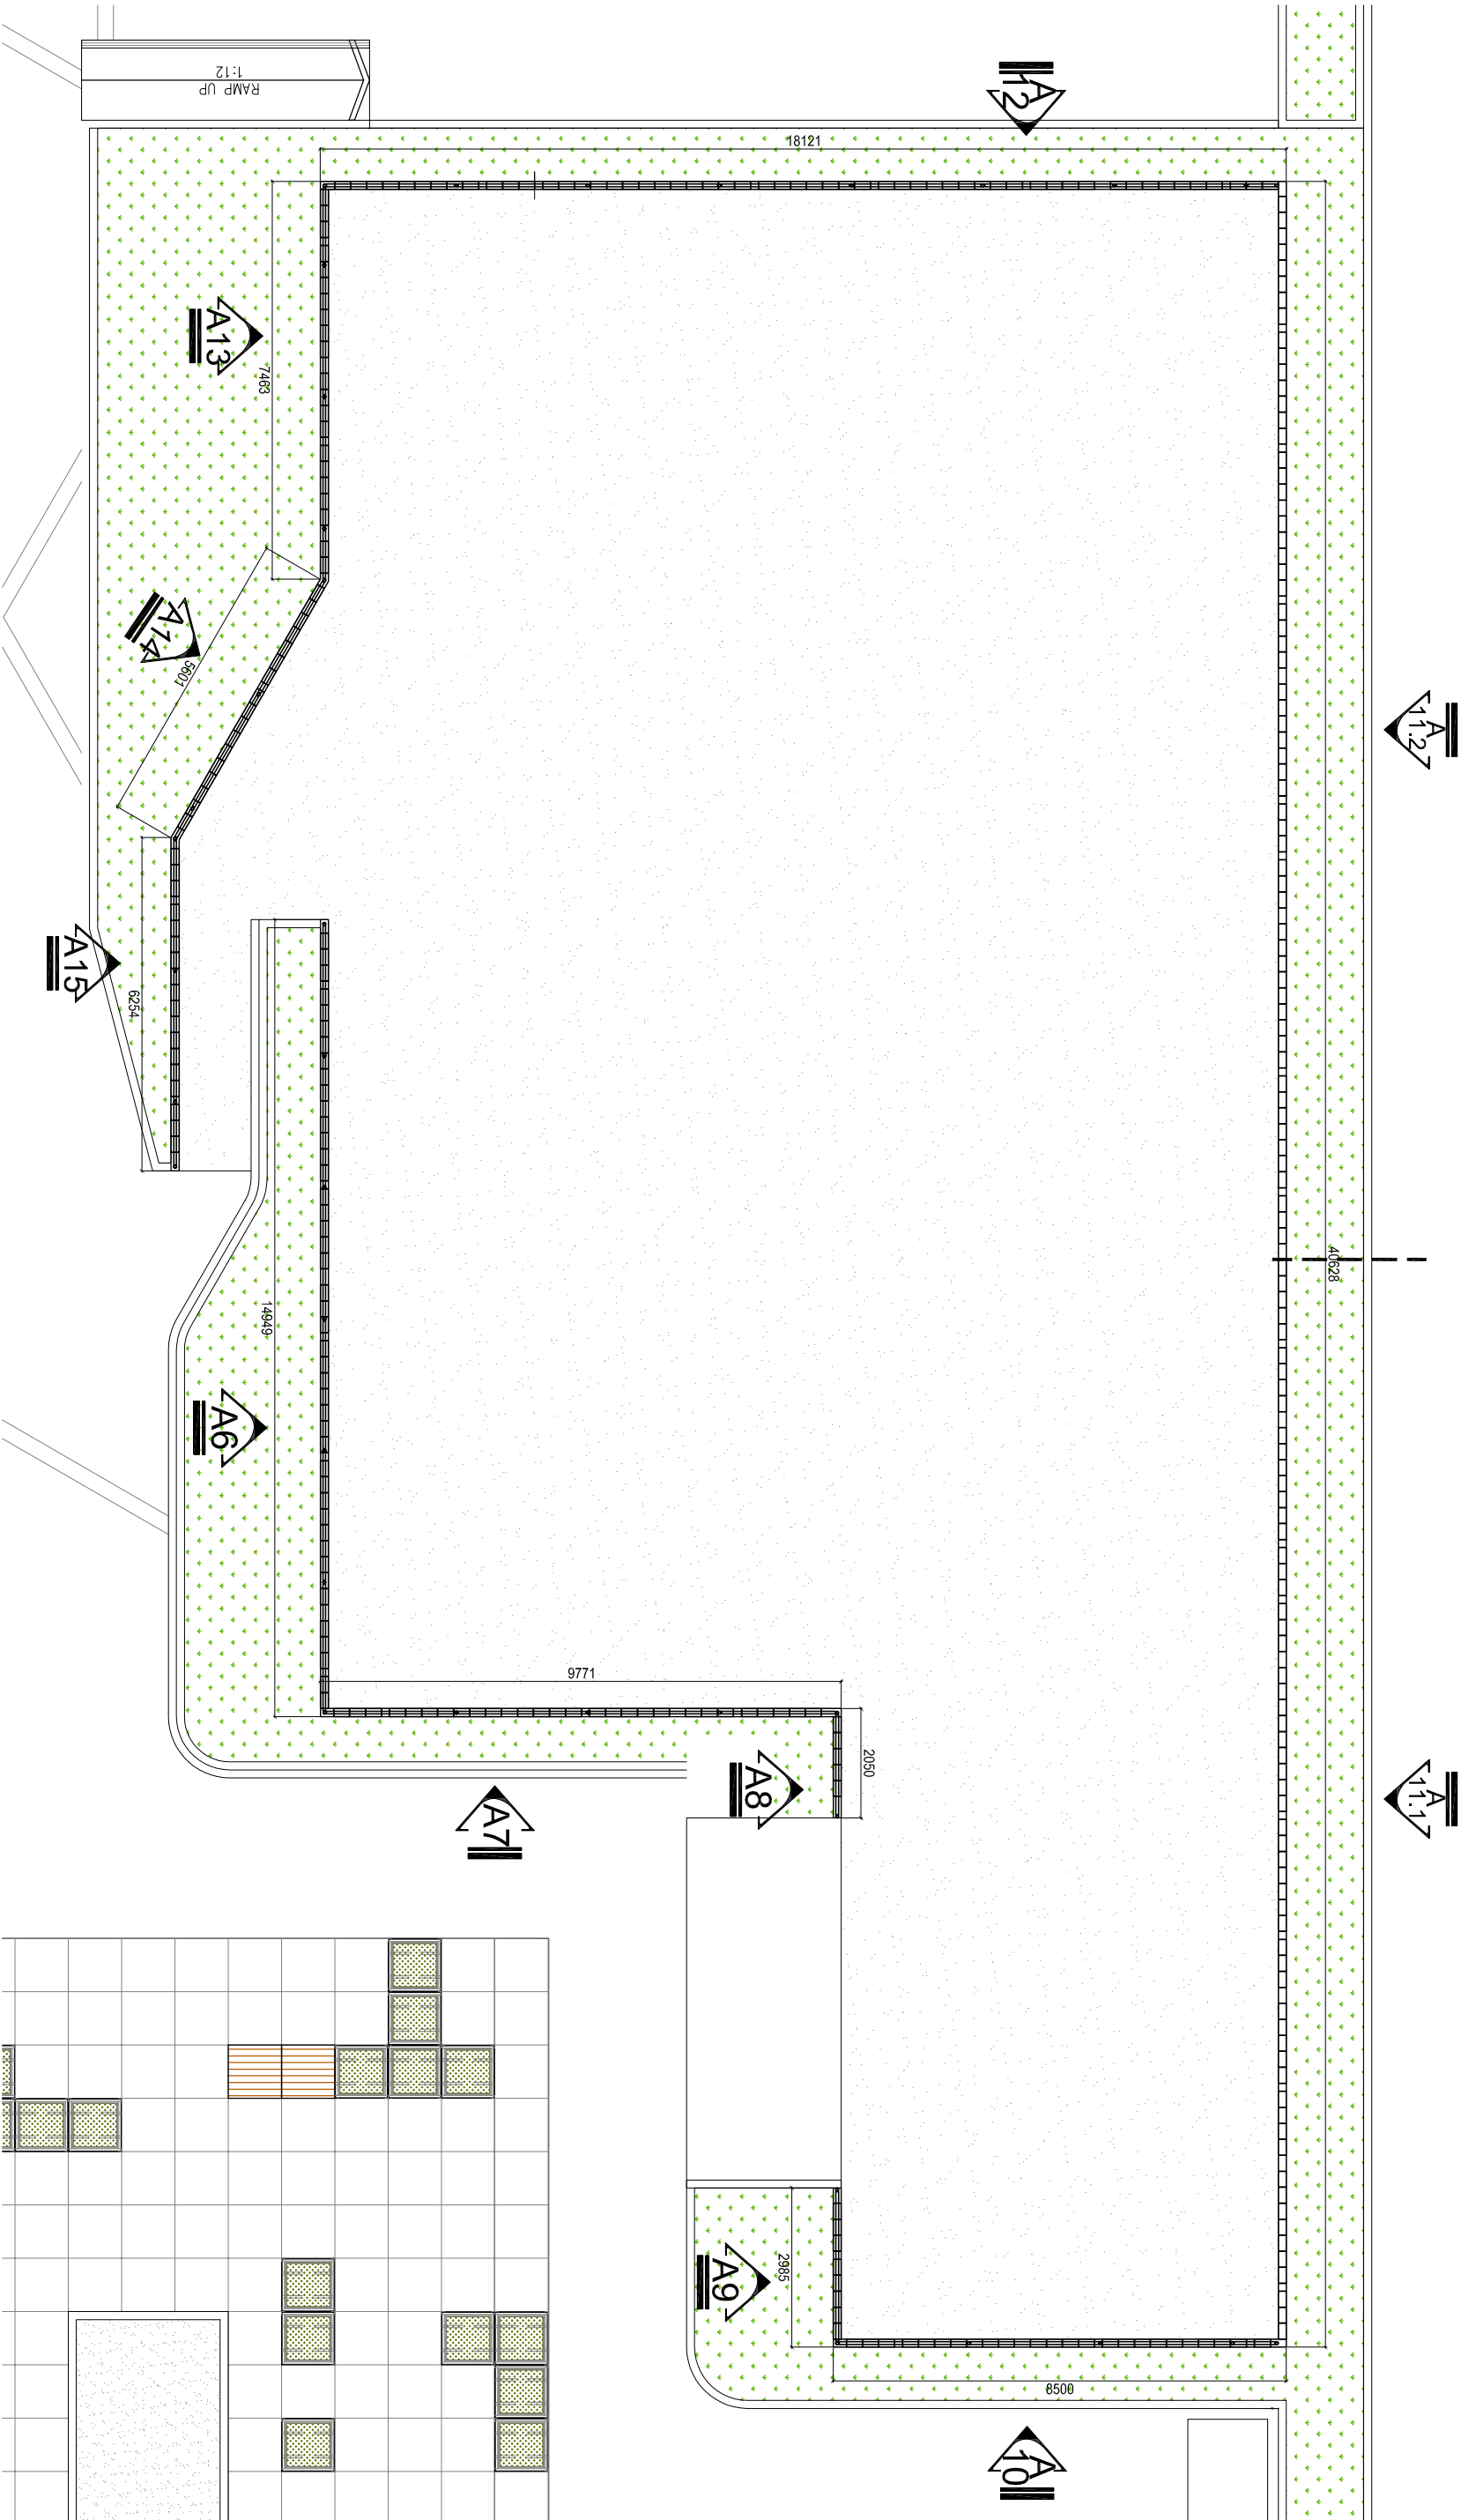

FEATURE SCREEN PLAN

ENLARGEMENT B2 PLAN

SCALE 1 : 125

PROJECT PLOT 1 PROPOSED LANDSCAPE WORKS FOR CADANGAN MEMBINA PEMBANGUNAN BERGAMPUR DI ATAS LOT 21136, PERSIHARAN CASSIA BARAT 3, MUKIM 13, SEBERANG PERAI SELATAN, PULAU PINANG YANG MENGANDUNGI: A. 2 BLOK PANGSAPURI PERKHIDMATAN 18 TINGKAT (612 UNIT) B. 2 BLOK PANGSAPURI PERKHIDMATAN 18 TINGKAT (612 UNIT) C. 5 TINGKAT TEMPAT LETAK KENDERAAN	CLIENT PARAMOUNT PROPERTY (PW) SDN. BHD.	DRAWING STATUS AND DATE : <u>CONSTRUCTION</u> <u>DRAWING</u> 20 NOV 2018	DATE	REVISED	REF.	SCALE : AS SHOWN	A3	DRAWING NO : LA-15052-HD-PD-089	REV. 05
			UNIT : MM	DATE : NOVEMBER 2018	SHEET NO. 36	PROJECT NO. 15052			
			DRAWN BY : ANI/RASYDI	FILE : 15052-PD-04-FEATURE SCREENING REV.DWG					
			CHECKED BY : ATIF						
DRAWING TITLE DETAIL B -FEATURE SCREENING ENLARGEMENT B2 PLAN									

This drawing may not be reproduced or used without the written permission from LANDART DESIGN.