



ENLARGEMENT PLAN

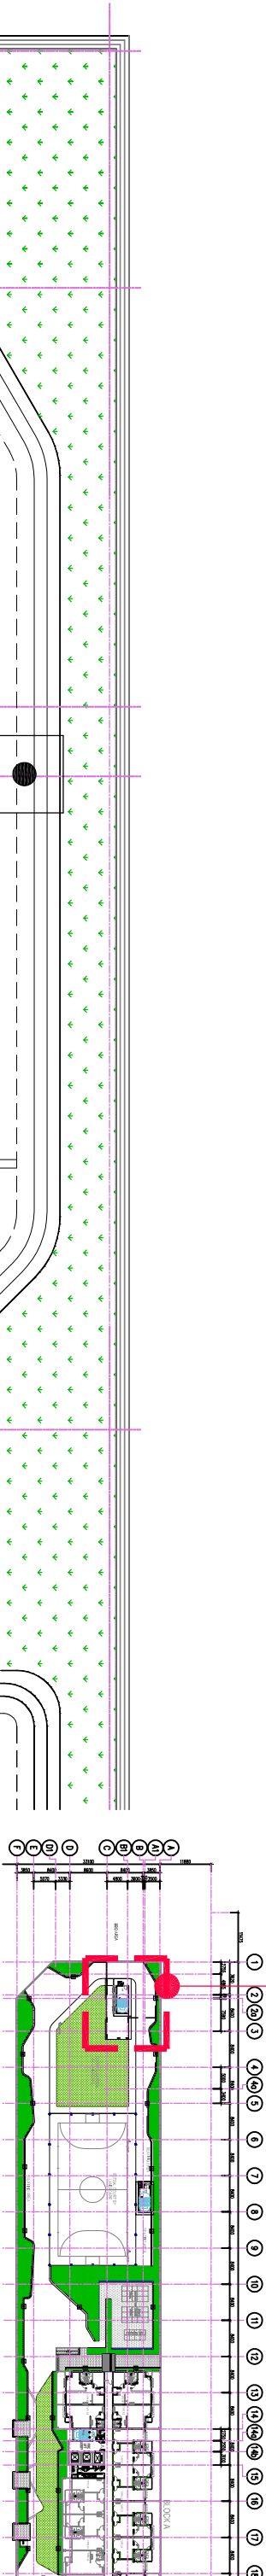

MASTER PLAN
PODIUM LANDSCAPE
SCALE 1 : 1500

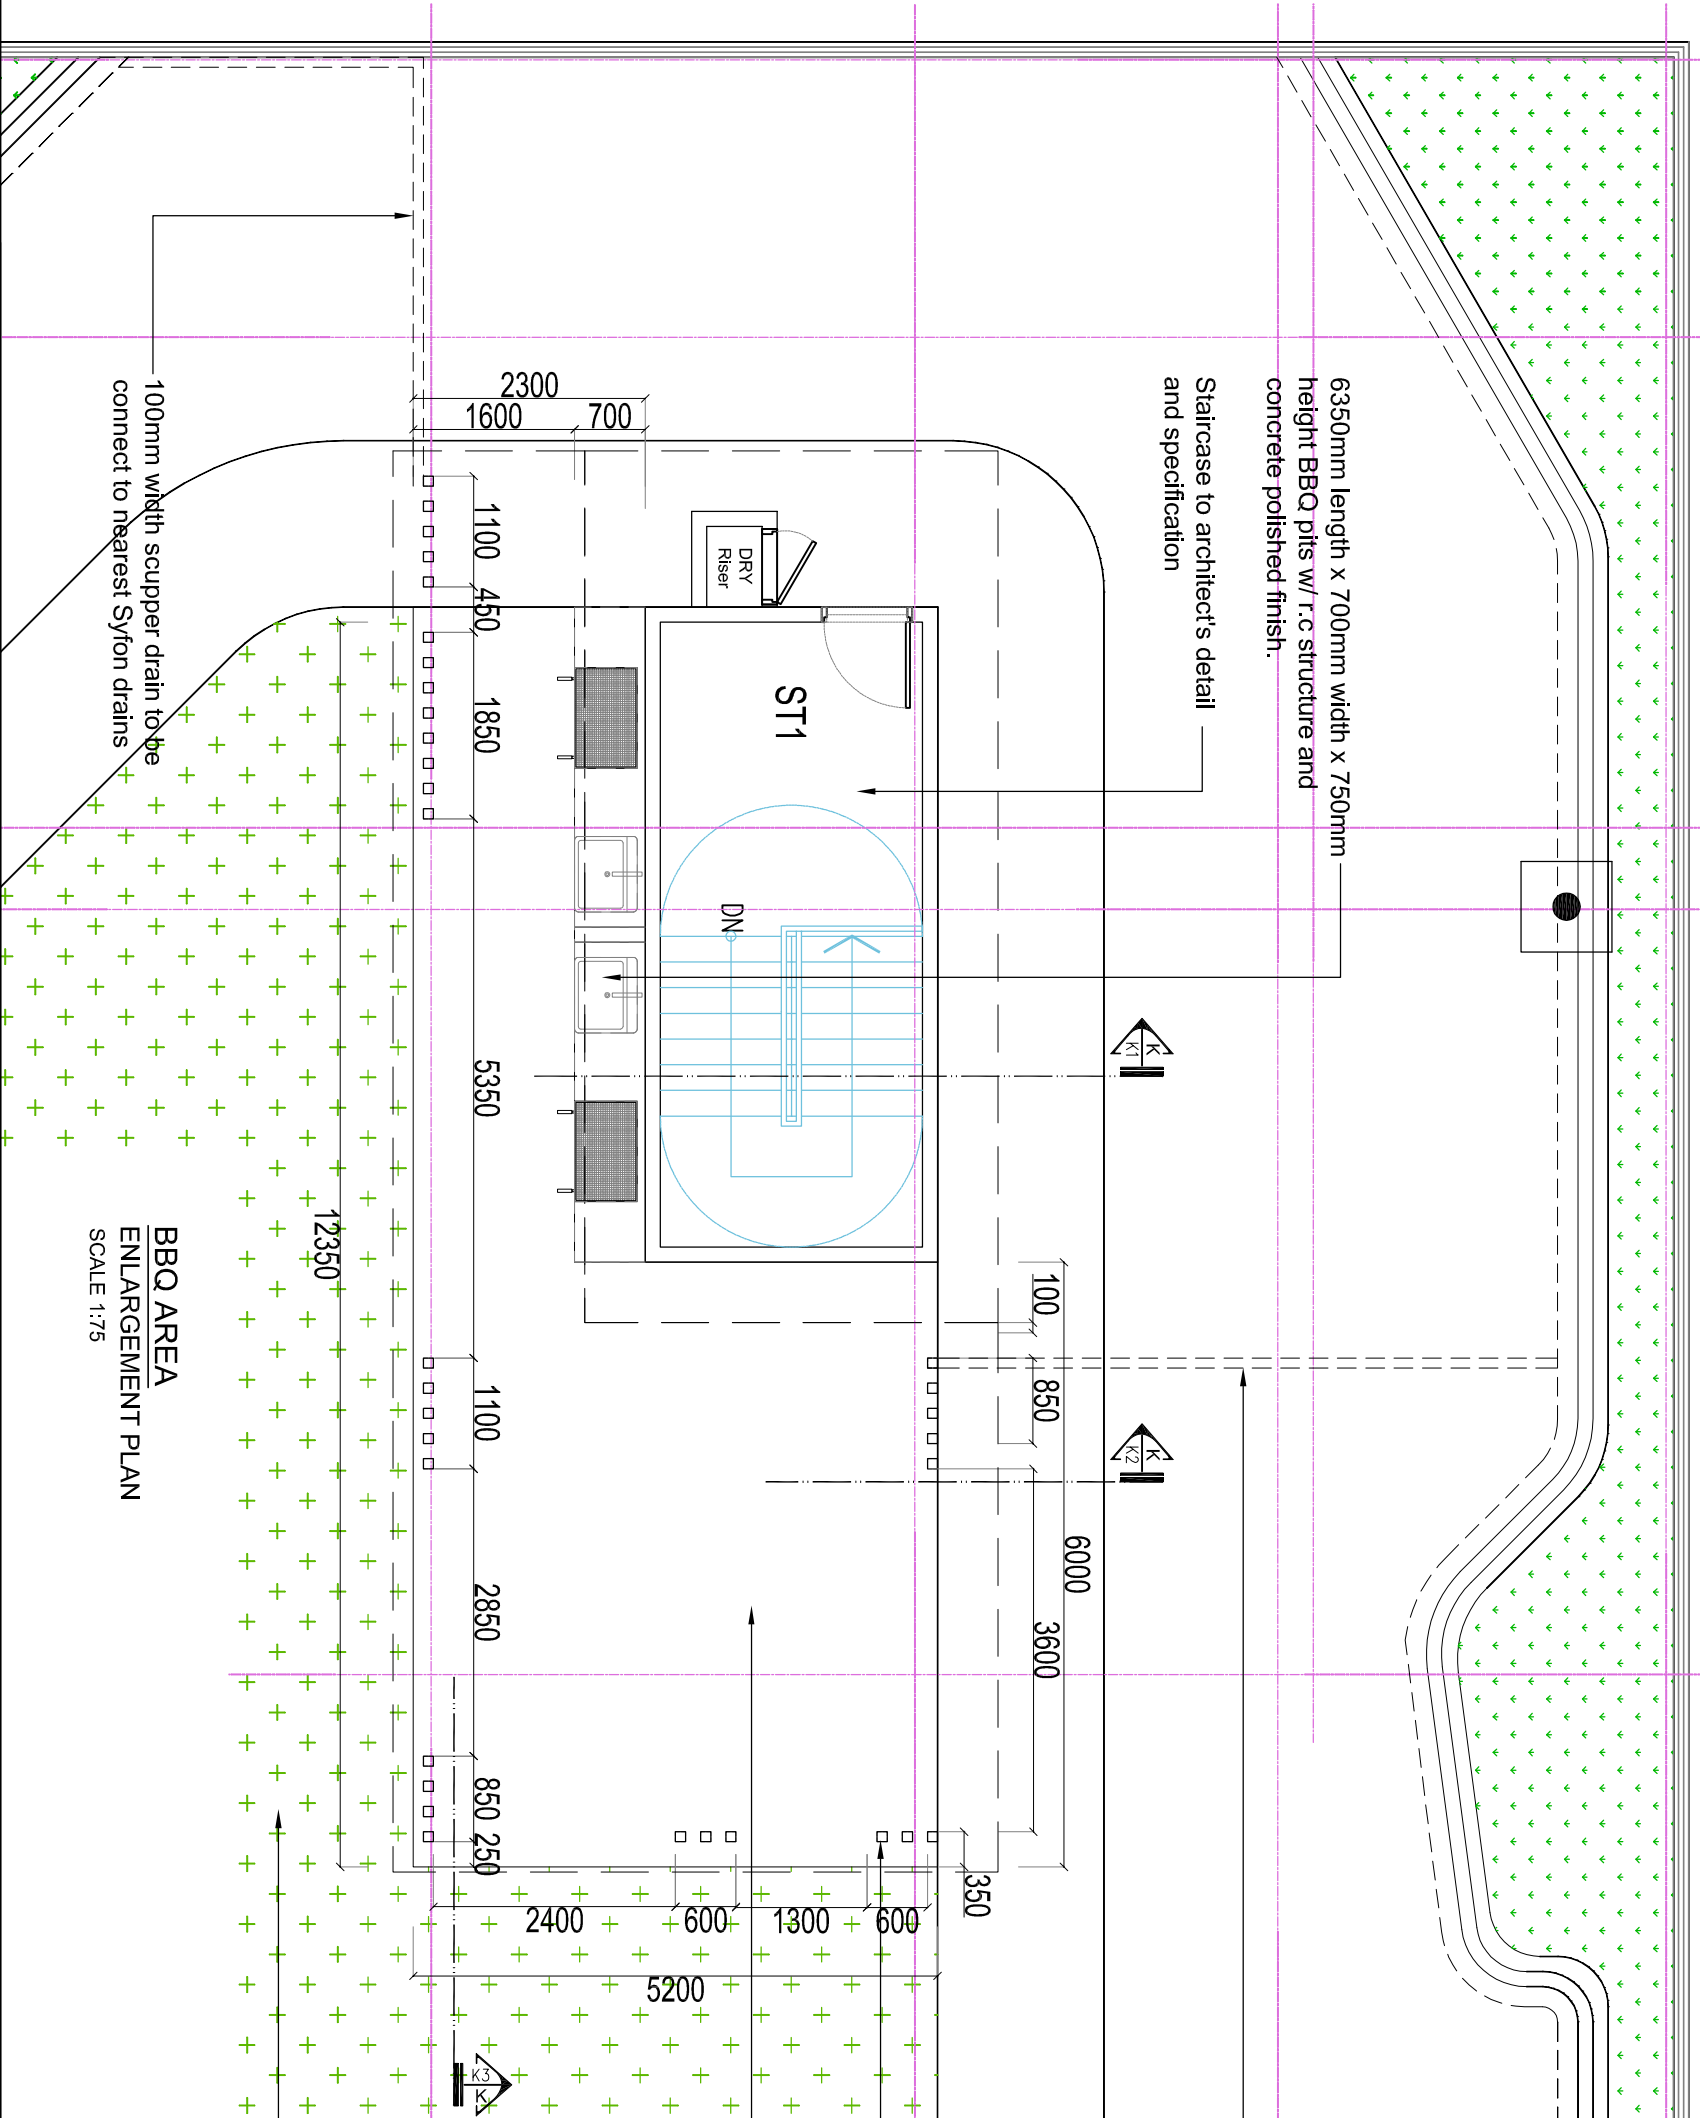

BBQ AREA
ENLARGEMENT PLAN
SCALE 1:75

LANDART design sdn. bhd. 42, Crow Tree Road, 10050, Petaling, Malaysia Tel: +604-2299 375 / 530 Fax: +604-229 1928 email: info@landart.com.my www.landart.com.my	PROJECT		CLIENT		DRAWING STATUS AND DATE :		DATE		REVISED		REF.		SCALE : AS SHOWN		DRAWING NO. : LA-15052-HD-PD-25		REV.	
	PLOT 1		PARAMOUNT PROPERTY (PW)				12.4.18		revised roof structure				UNIT : MM		SHEET NO.		06	
	PROPOSED LANDSCAPE WORKS FOR CADANGAN MEMBINA PEMBANGUNAN BERCAKUP DI ATAS LOT 21136, PERSIARAN CASSIA BARAT 3, MUKIM 13, SEBERANG PERAI SELATAN, PULAU PINANG YANG MENGAUNDUNG:		SDN. BHD.										DATE: APRIL 2018		PROJECT NO.		15052	
	A. 2 BLOK PANGSA PUJI PERKHIDMATAN 18 TINGKAT (612 UNIT)												DRAWING BY : ANINURASYIDI		63		---	
	B. 2 BLOK PANGSA PUJI PERKHIDMATAN 18 TINGKAT (612 UNIT)												CHECKED BY : ATIF		FILE :		15052-PD-11-DETAIL K-BBO AREA-BEV	
	C. 3 TINGKAT TEMPAT LETAK KENDERAAN																	
	DRAWING TITLE																	
	DETAIL K - BBO AREA																	
	MASTER PLAN & ENLARGEMENT PLAN																	