


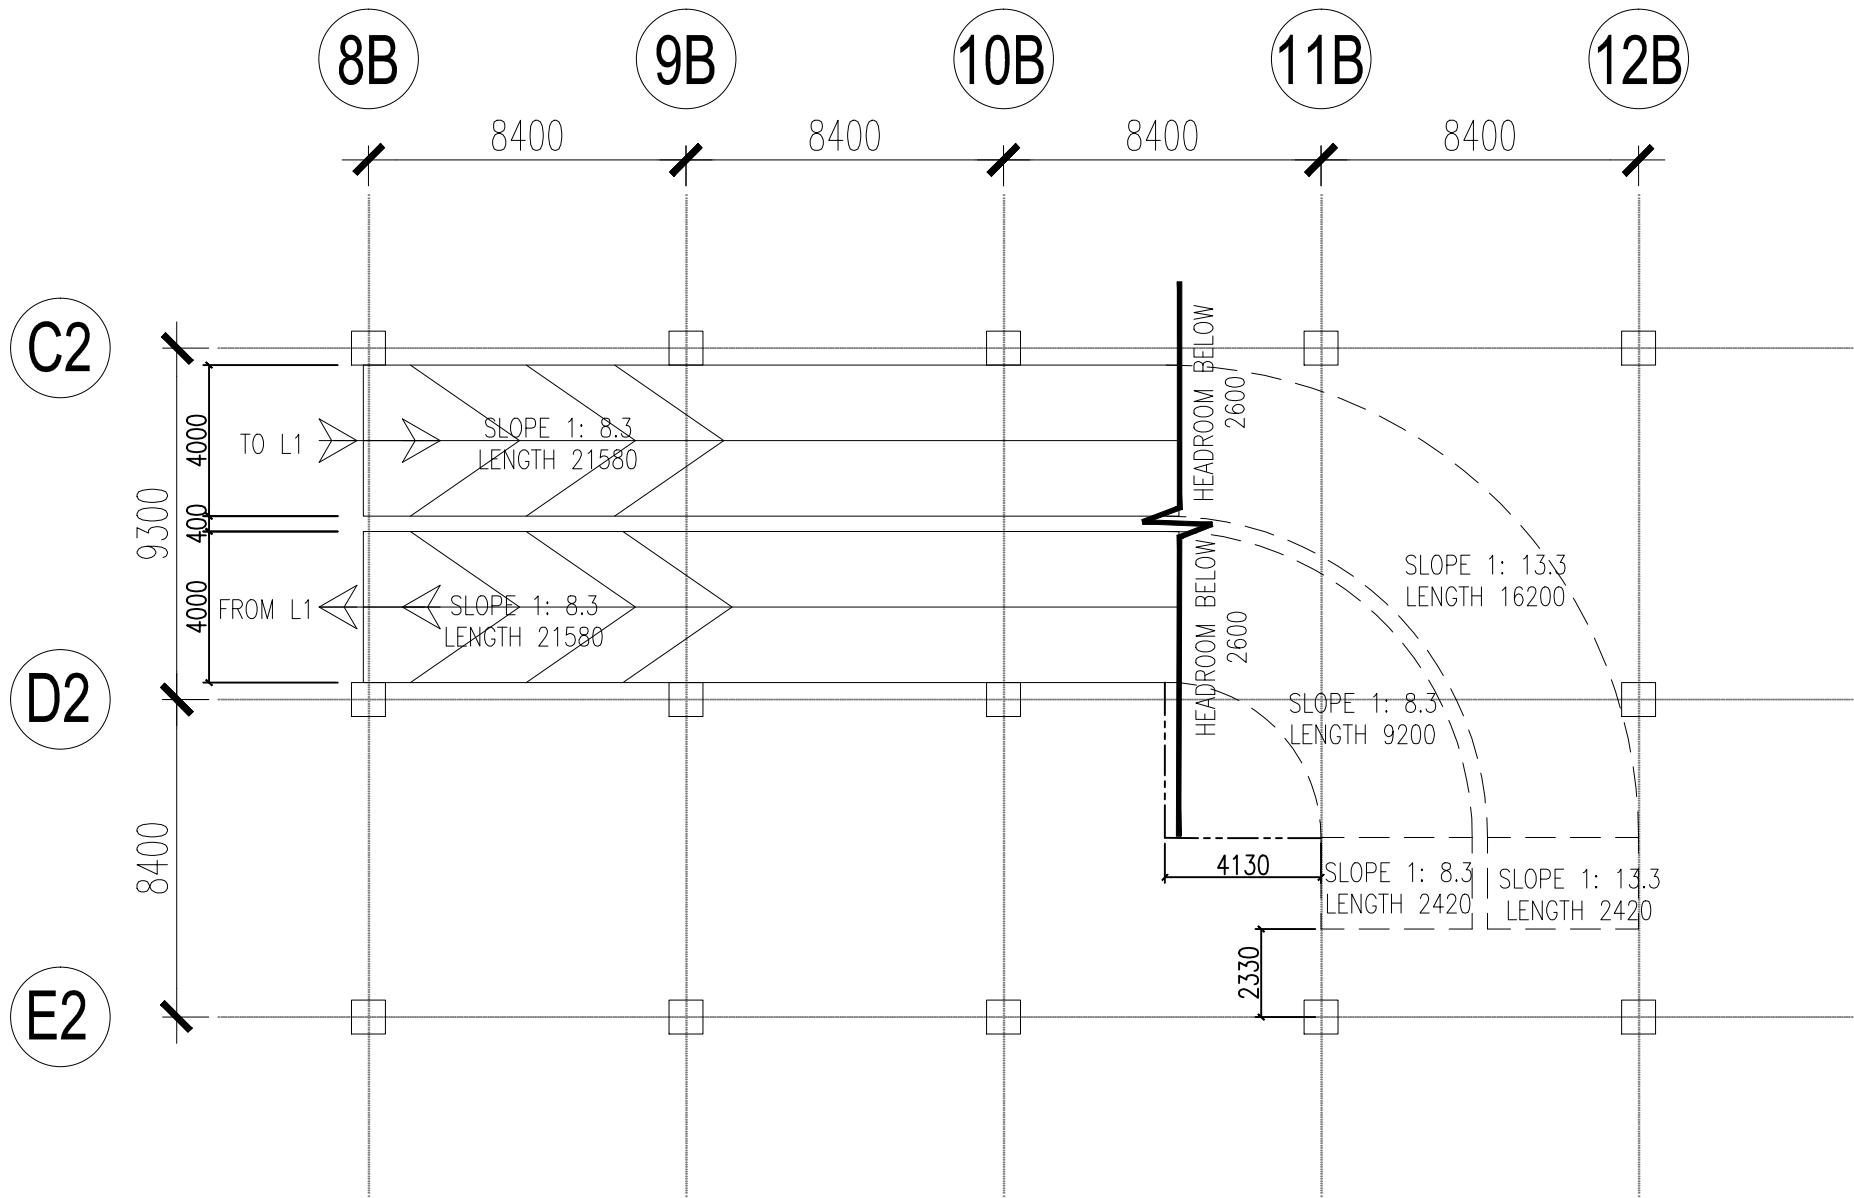

TYPE 1 (BASEMENT TO L1)