


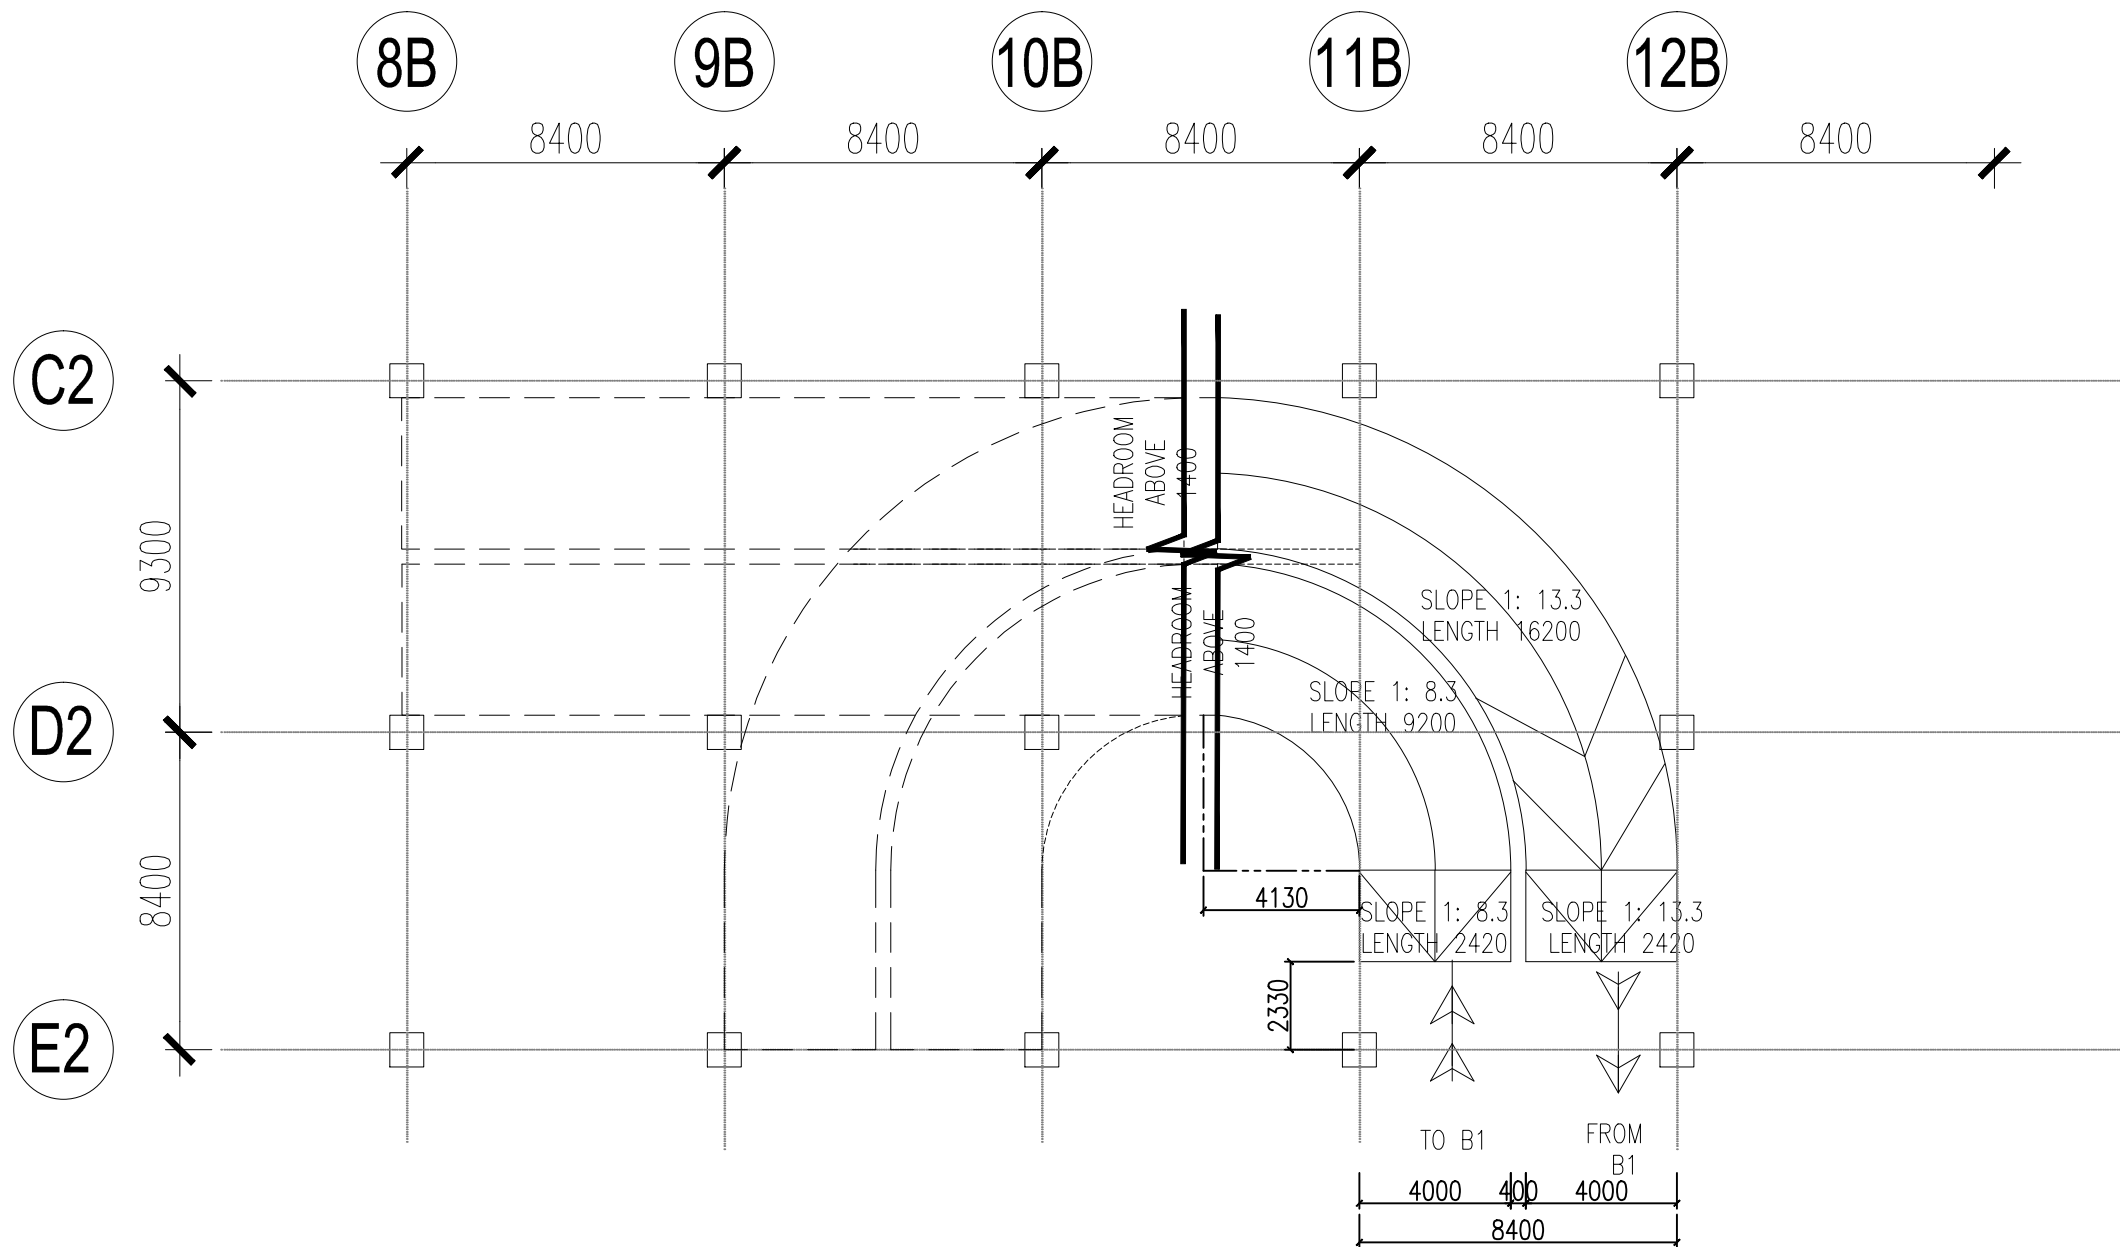

TYPE 1 (L1 TO BASEMENT)