


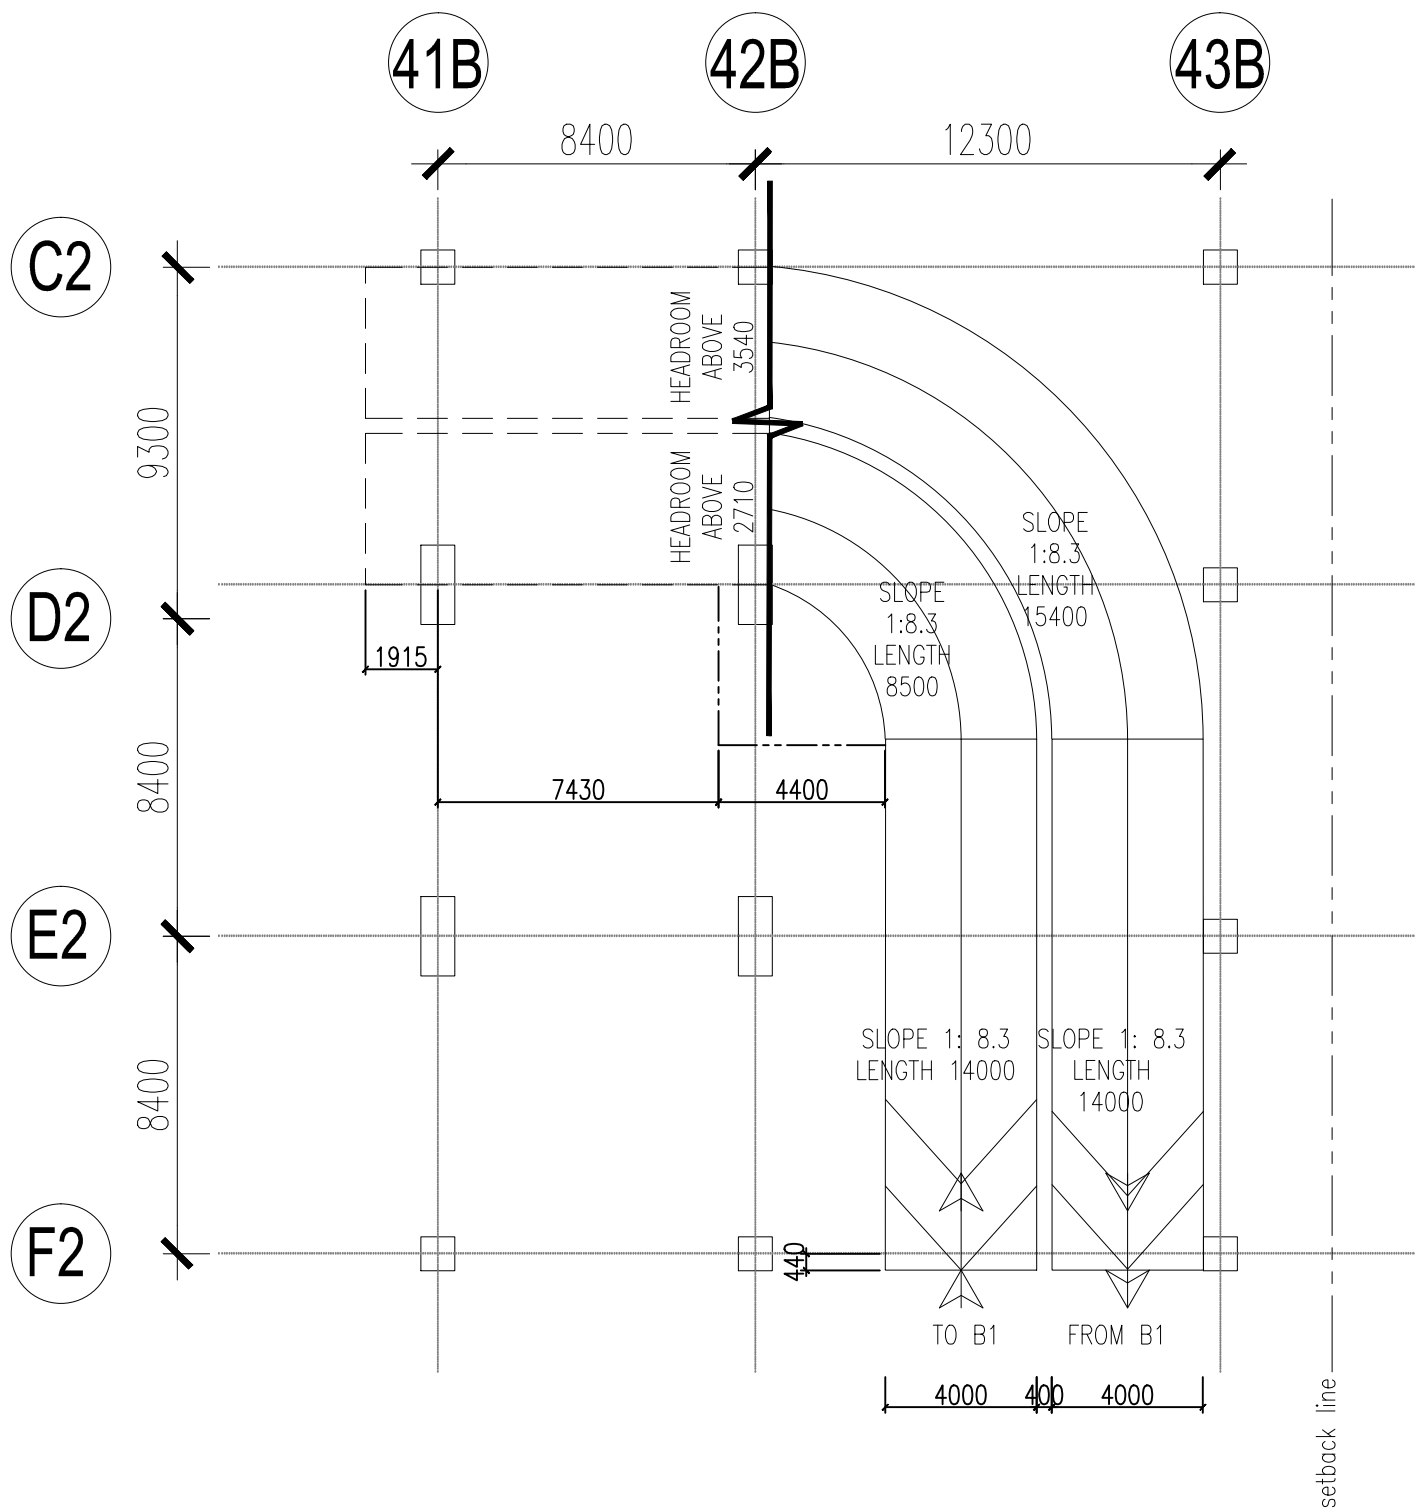

TYPE 2 (L1 TO BASEMENT)