


GROUND FLOOR

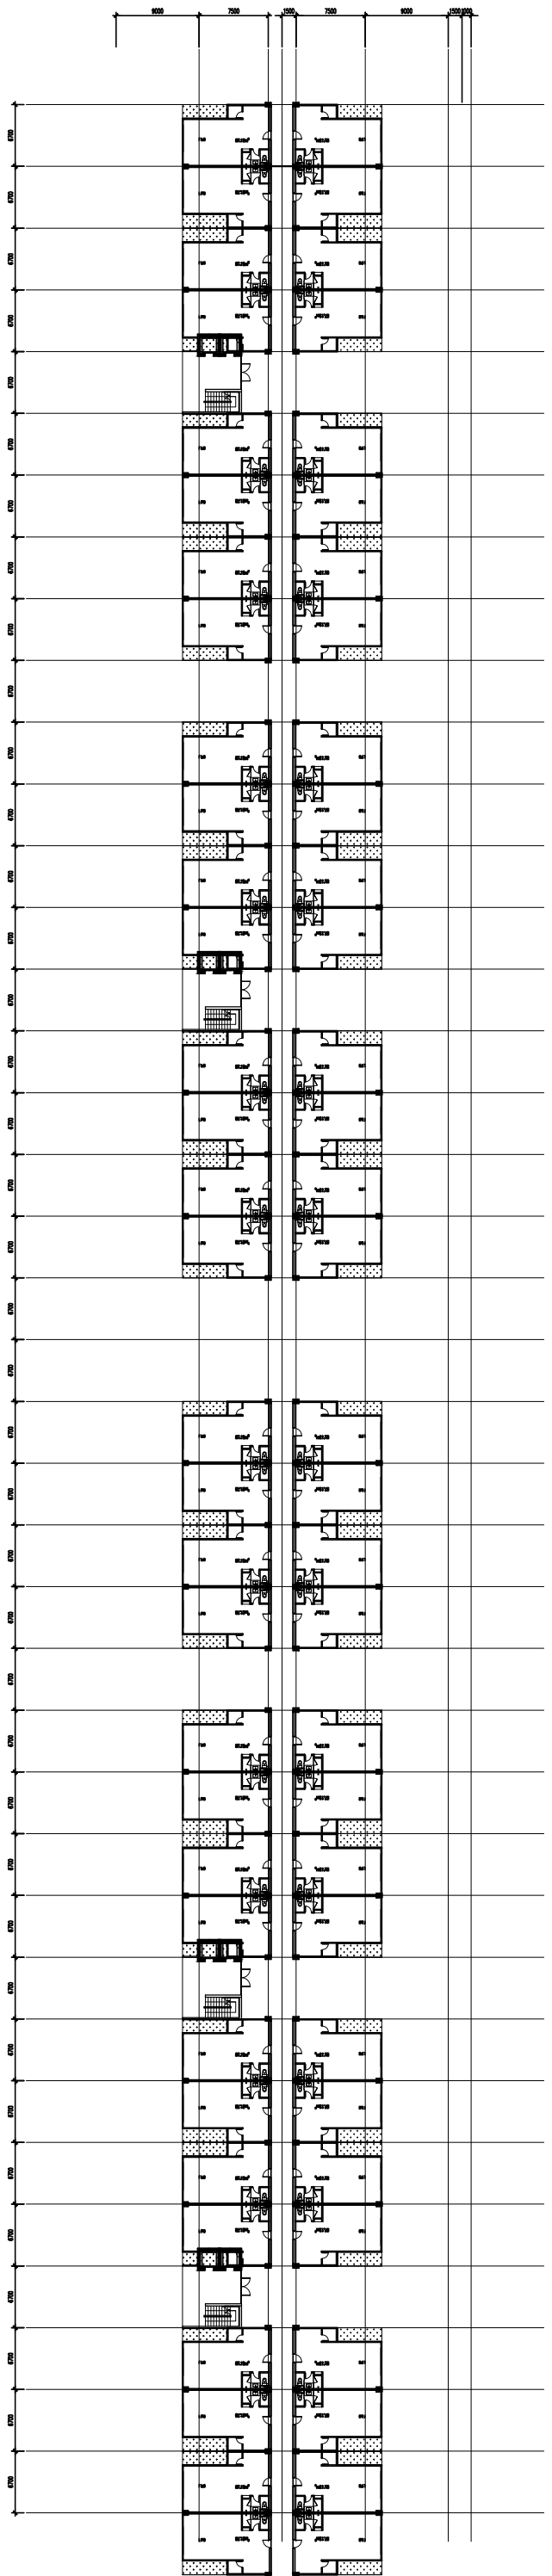

4TH FLOOR